

Prilog 1

Lukačević, Toni

Supplement / Prilog

Publication year / Godina izdavanja: **2017**

Permanent link / Trajna poveznica: <https://urn.nsk.hr/urn:nbn:hr:119:522300>

Rights / Prava: [In copyright](#)


Download date / Datum preuzimanja: **2021-07-30**



Repository / Repozitorij:

[Faculty of Transport and Traffic Sciences -
Institutional Repository](#)



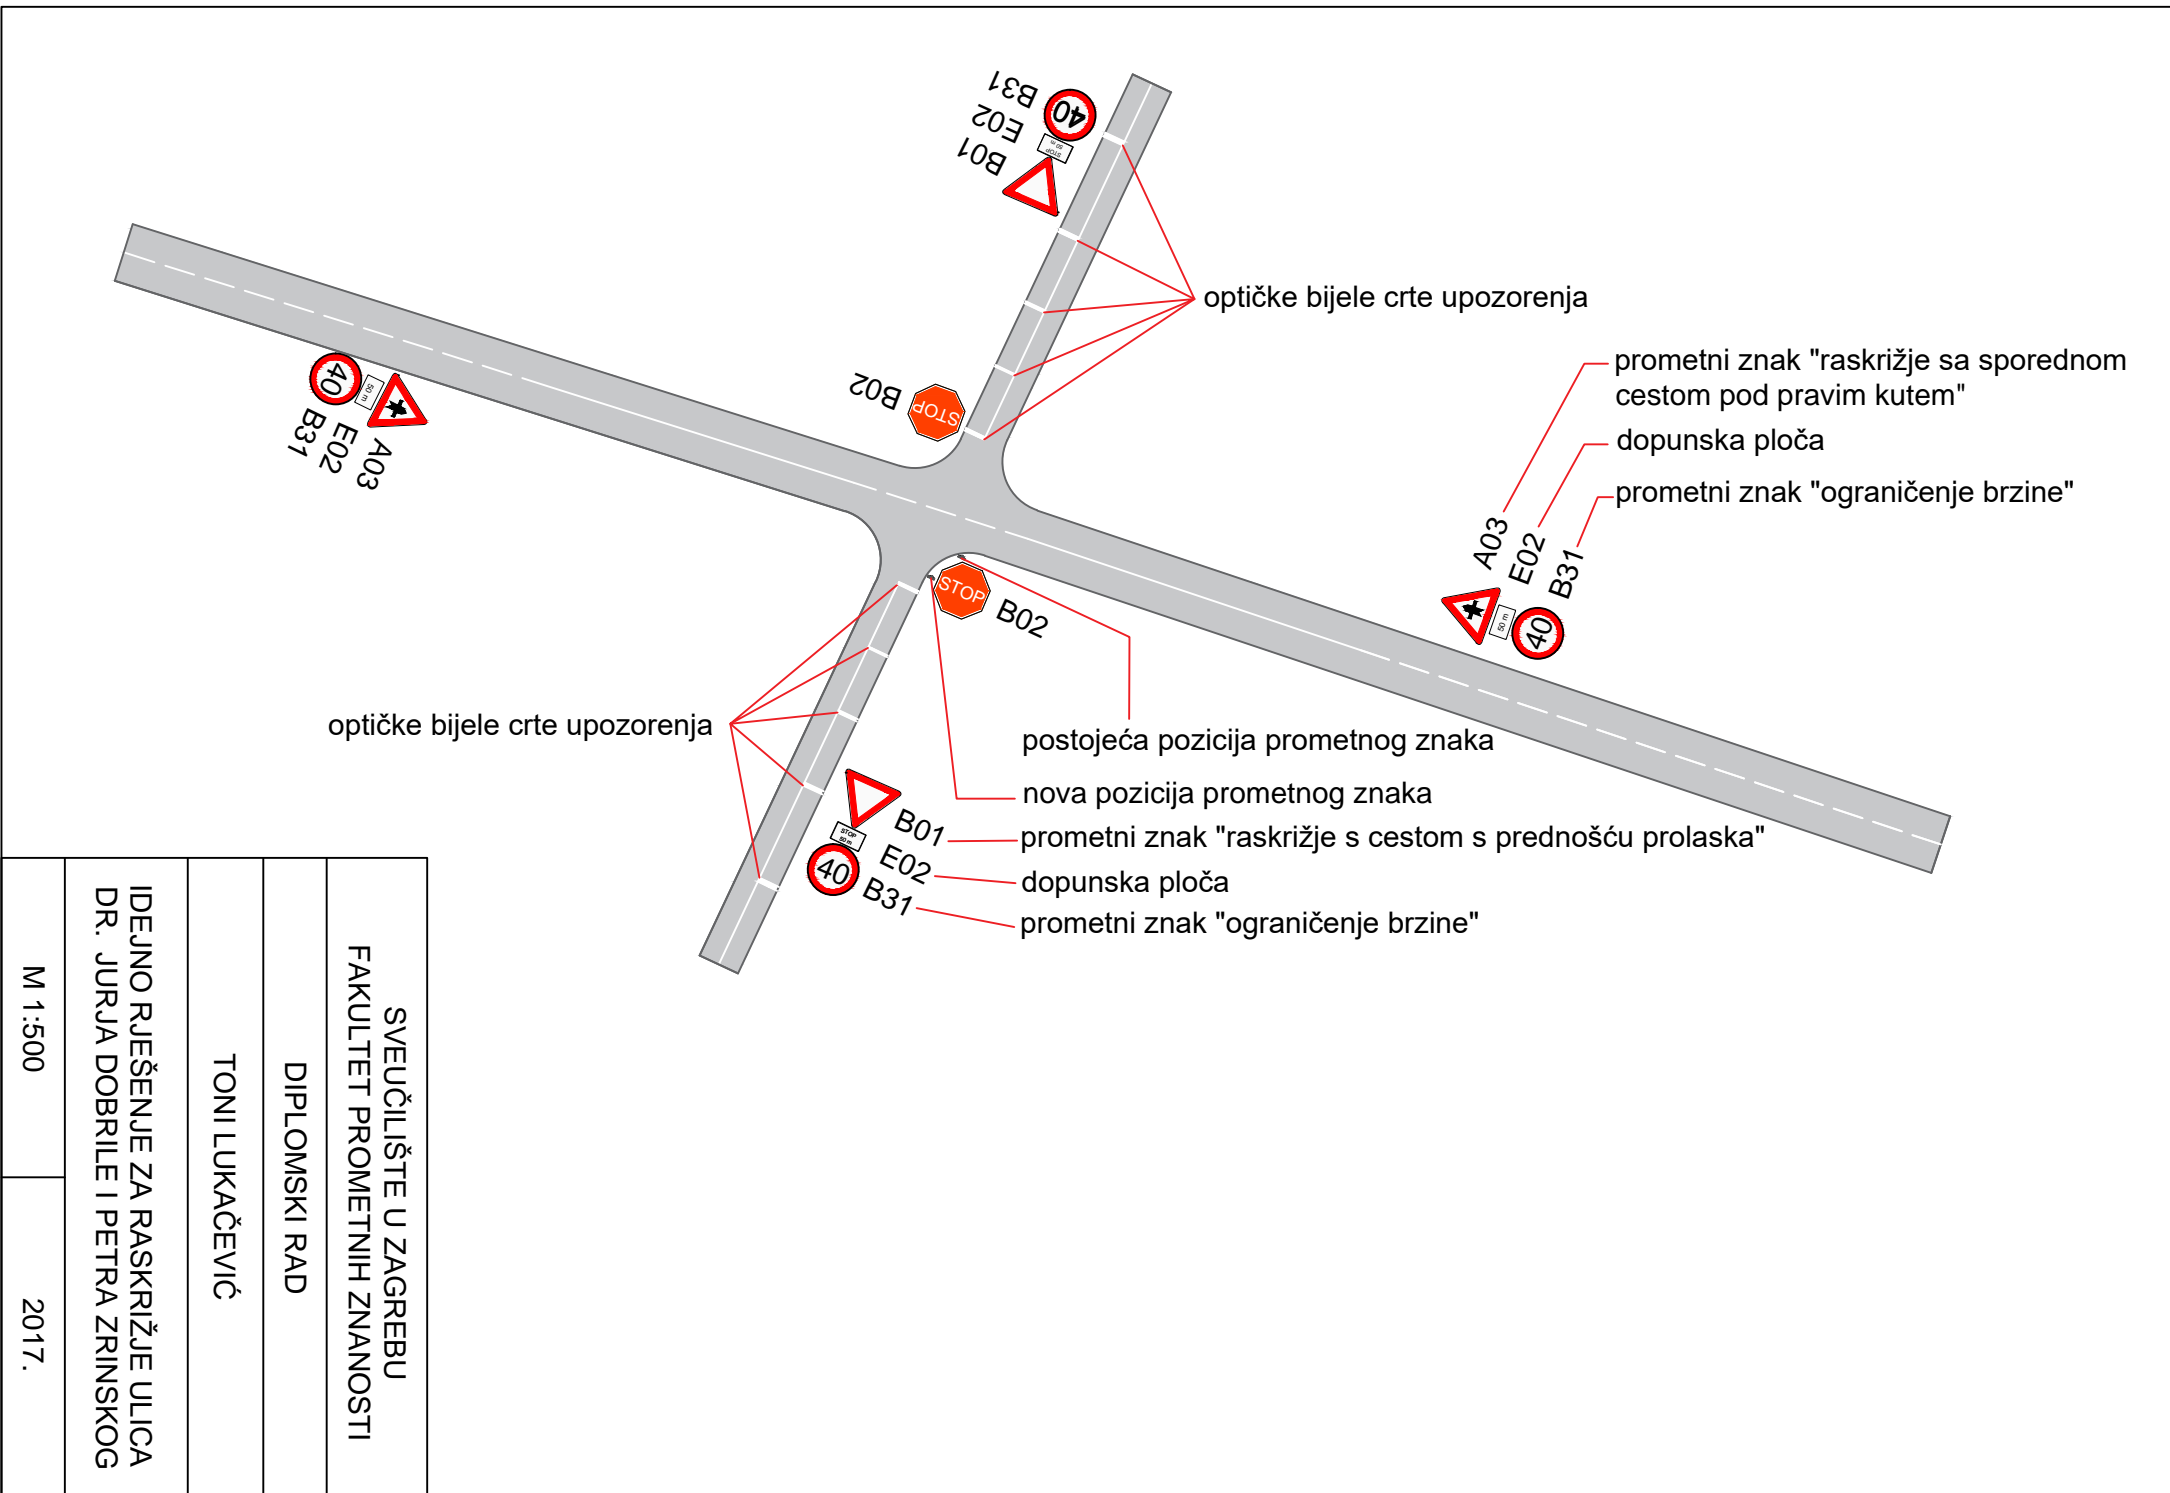

SVEUČILIŠTE U ZAGREBU FAKULTET PROMETNIH ZNANOSTI	
DIPLOMSKI RAD	
TONI LUKAČEVIĆ	
IDEJNO RJEŠENJE ZA RASKRIŽJE ULICA DR. JURJA DOBRILE I PETRA ZRINSKOG	
M 1:500	2017.