

## Prilog 2

---

**Lukačević, Toni**

**Supplement / Prilog**

*Publication year / Godina izdavanja:* **2017**

*Permanent link / Trajna poveznica:* <https://urn.nsk.hr/urn:nbn:hr:119:325166>

*Rights / Prava:* [In copyright](#)


*Download date / Datum preuzimanja:* **2021-10-26**



*Repository / Repozitorij:*

[Faculty of Transport and Traffic Sciences -  
Institutional Repository](#)



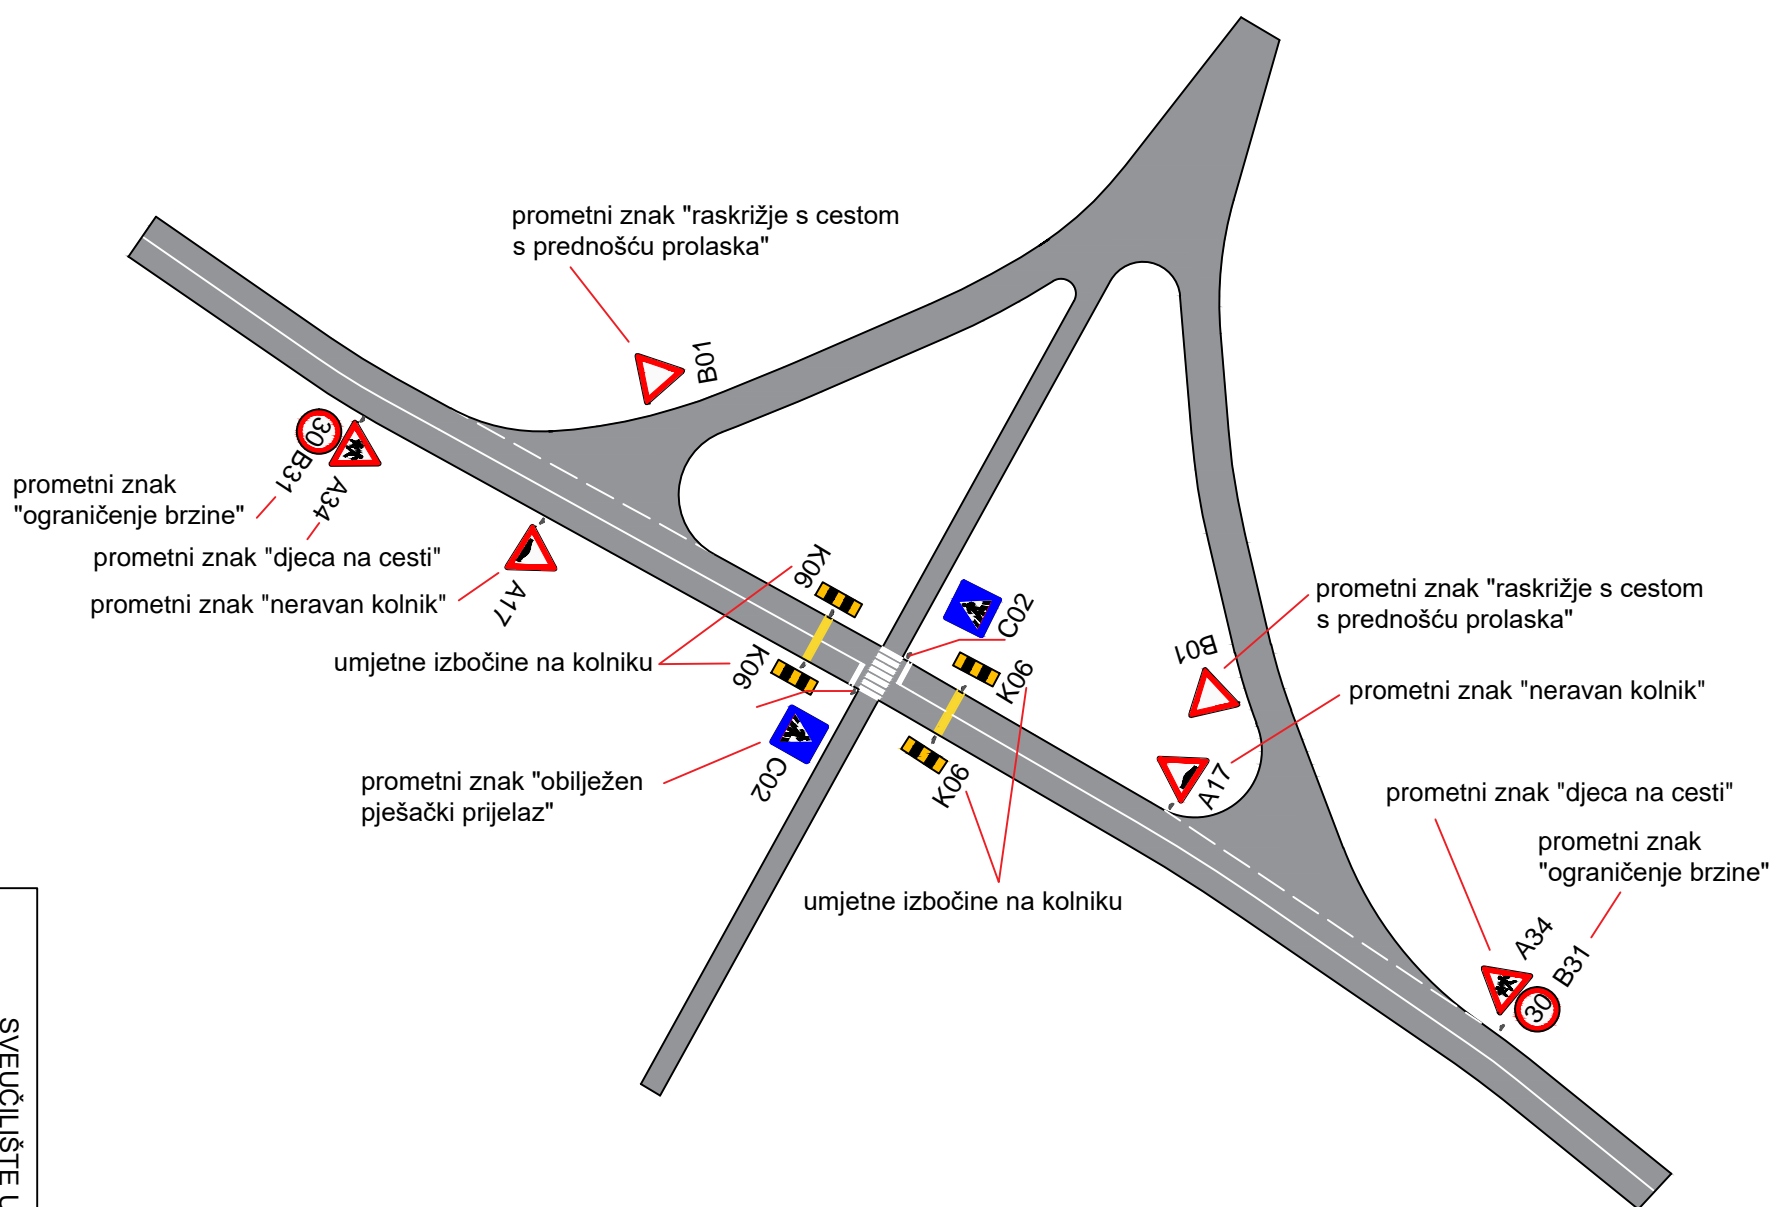

|                             |       |
|-----------------------------|-------|
| SVEUČILIŠTE U ZAGREBU       |       |
| FAKULTET PROMETNIH ZNANOSTI |       |
| DIPLOMSKI RAD               |       |
| TONI LUKAČEVIĆ              |       |
| IDEJNO RJEŠENJE ZA ULICU    |       |
| KNEZA PORINA                |       |
| M 1:500                     | 2017. |