

Obnova i razvoj modernističkog stambenog naselja Park

Božić-Kudrić, Antonio

Supplement / Prilog

Publication year / Godina izdavanja: **2023**

Permanent link / Trajna poveznica: <https://um.nsk.hr/um:nbn:hr:123:471320>

Rights / Prava: [In copyright](#) / [Zaštićeno autorskim pravom.](#)

Download date / Datum preuzimanja: **2024-04-20**












Repository / Repozitorij:

[FCEAG Repository - Repository of the Faculty of Civil Engineering, Architecture and Geodesy, University of Split](#)




UNIVERSITY OF SPLIT


DIGITALNI AKADEMSKI ARHIVI I REPOZITORIJI

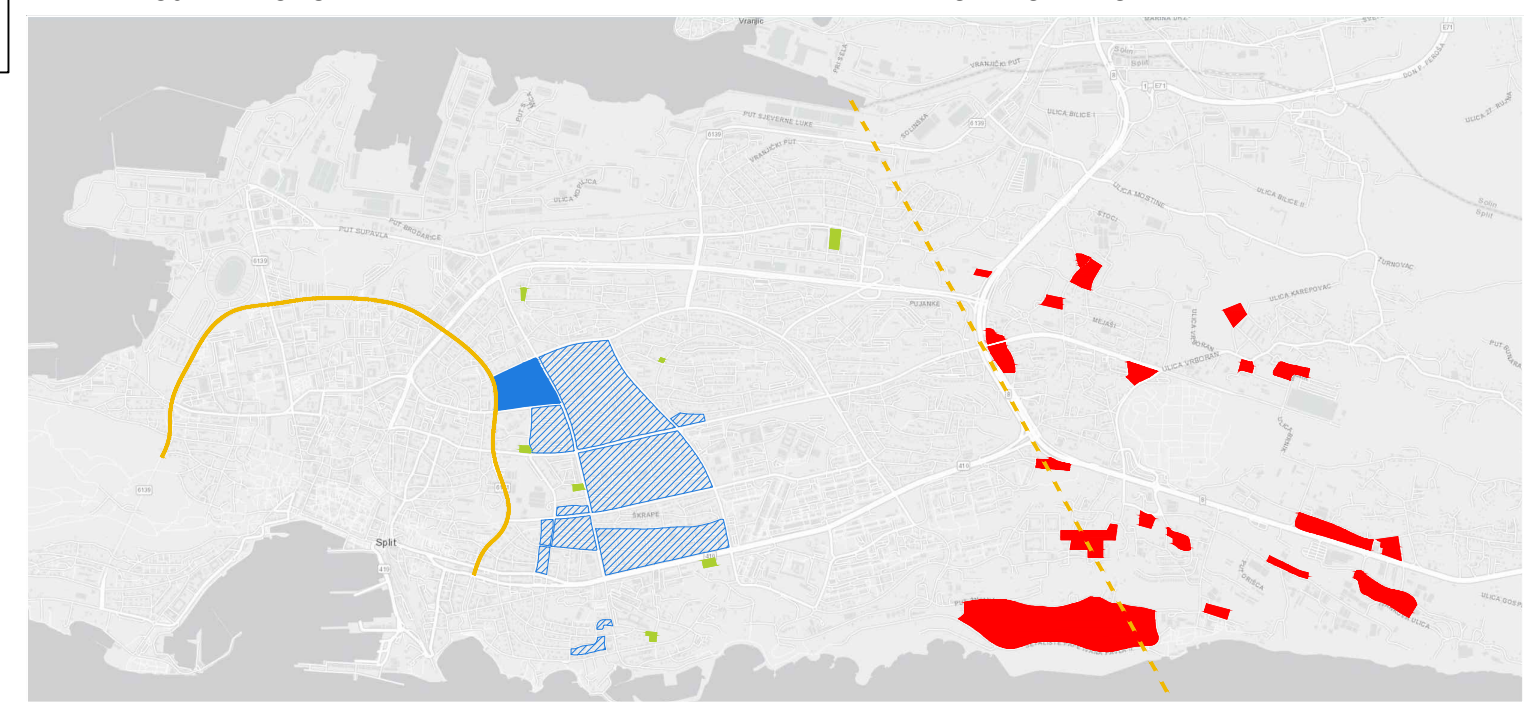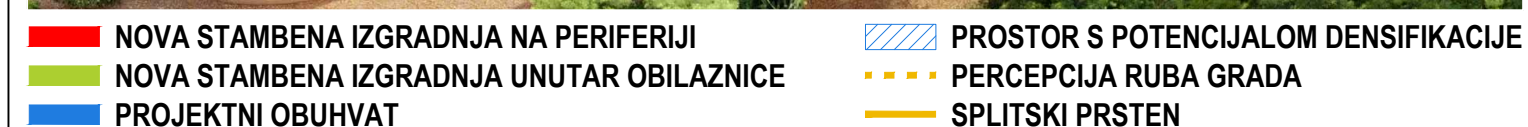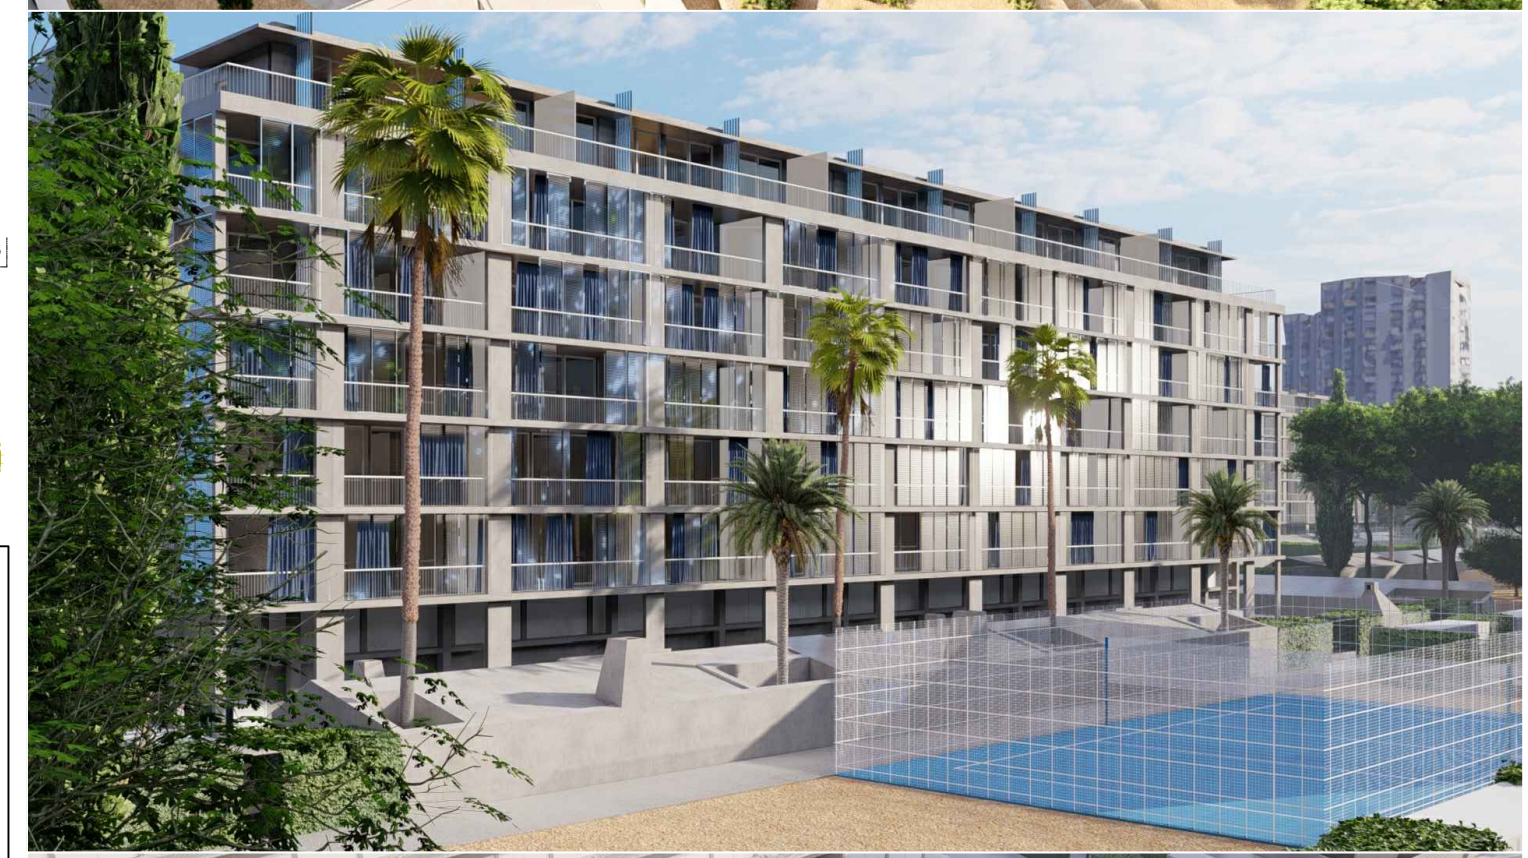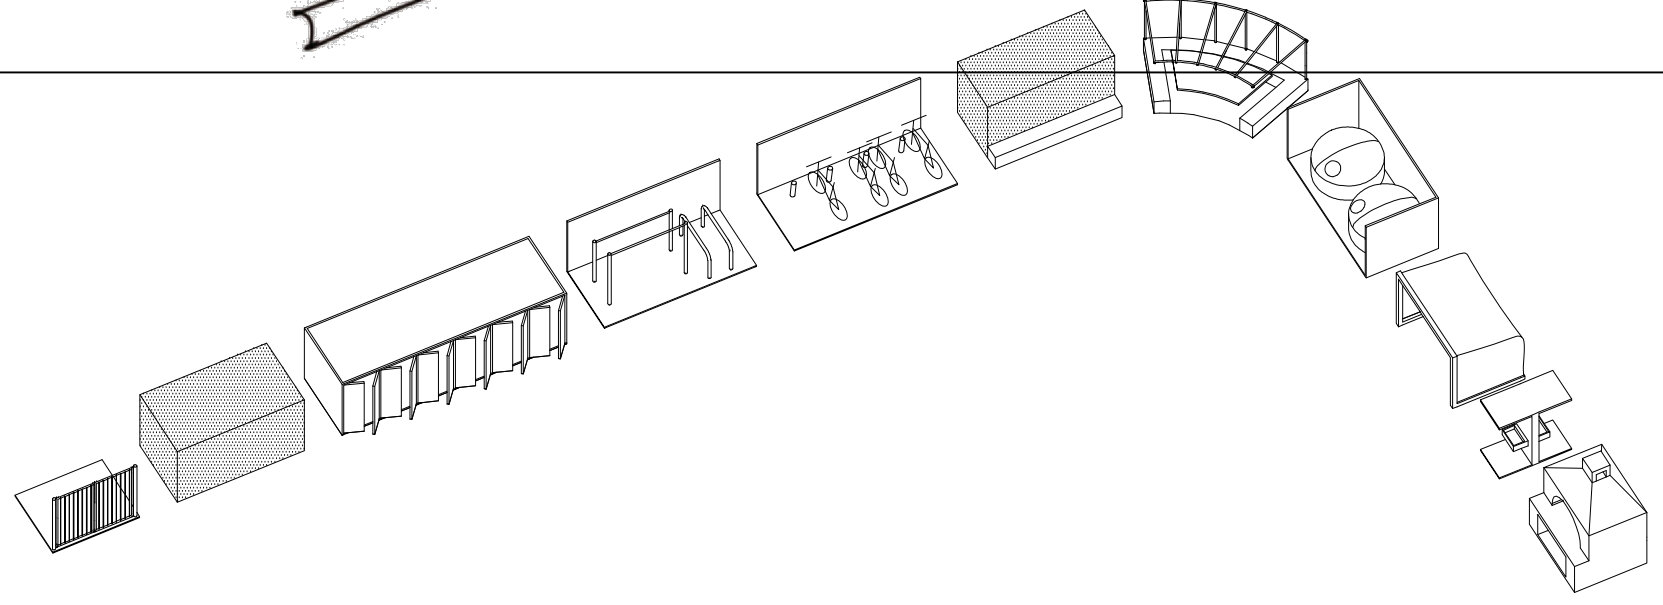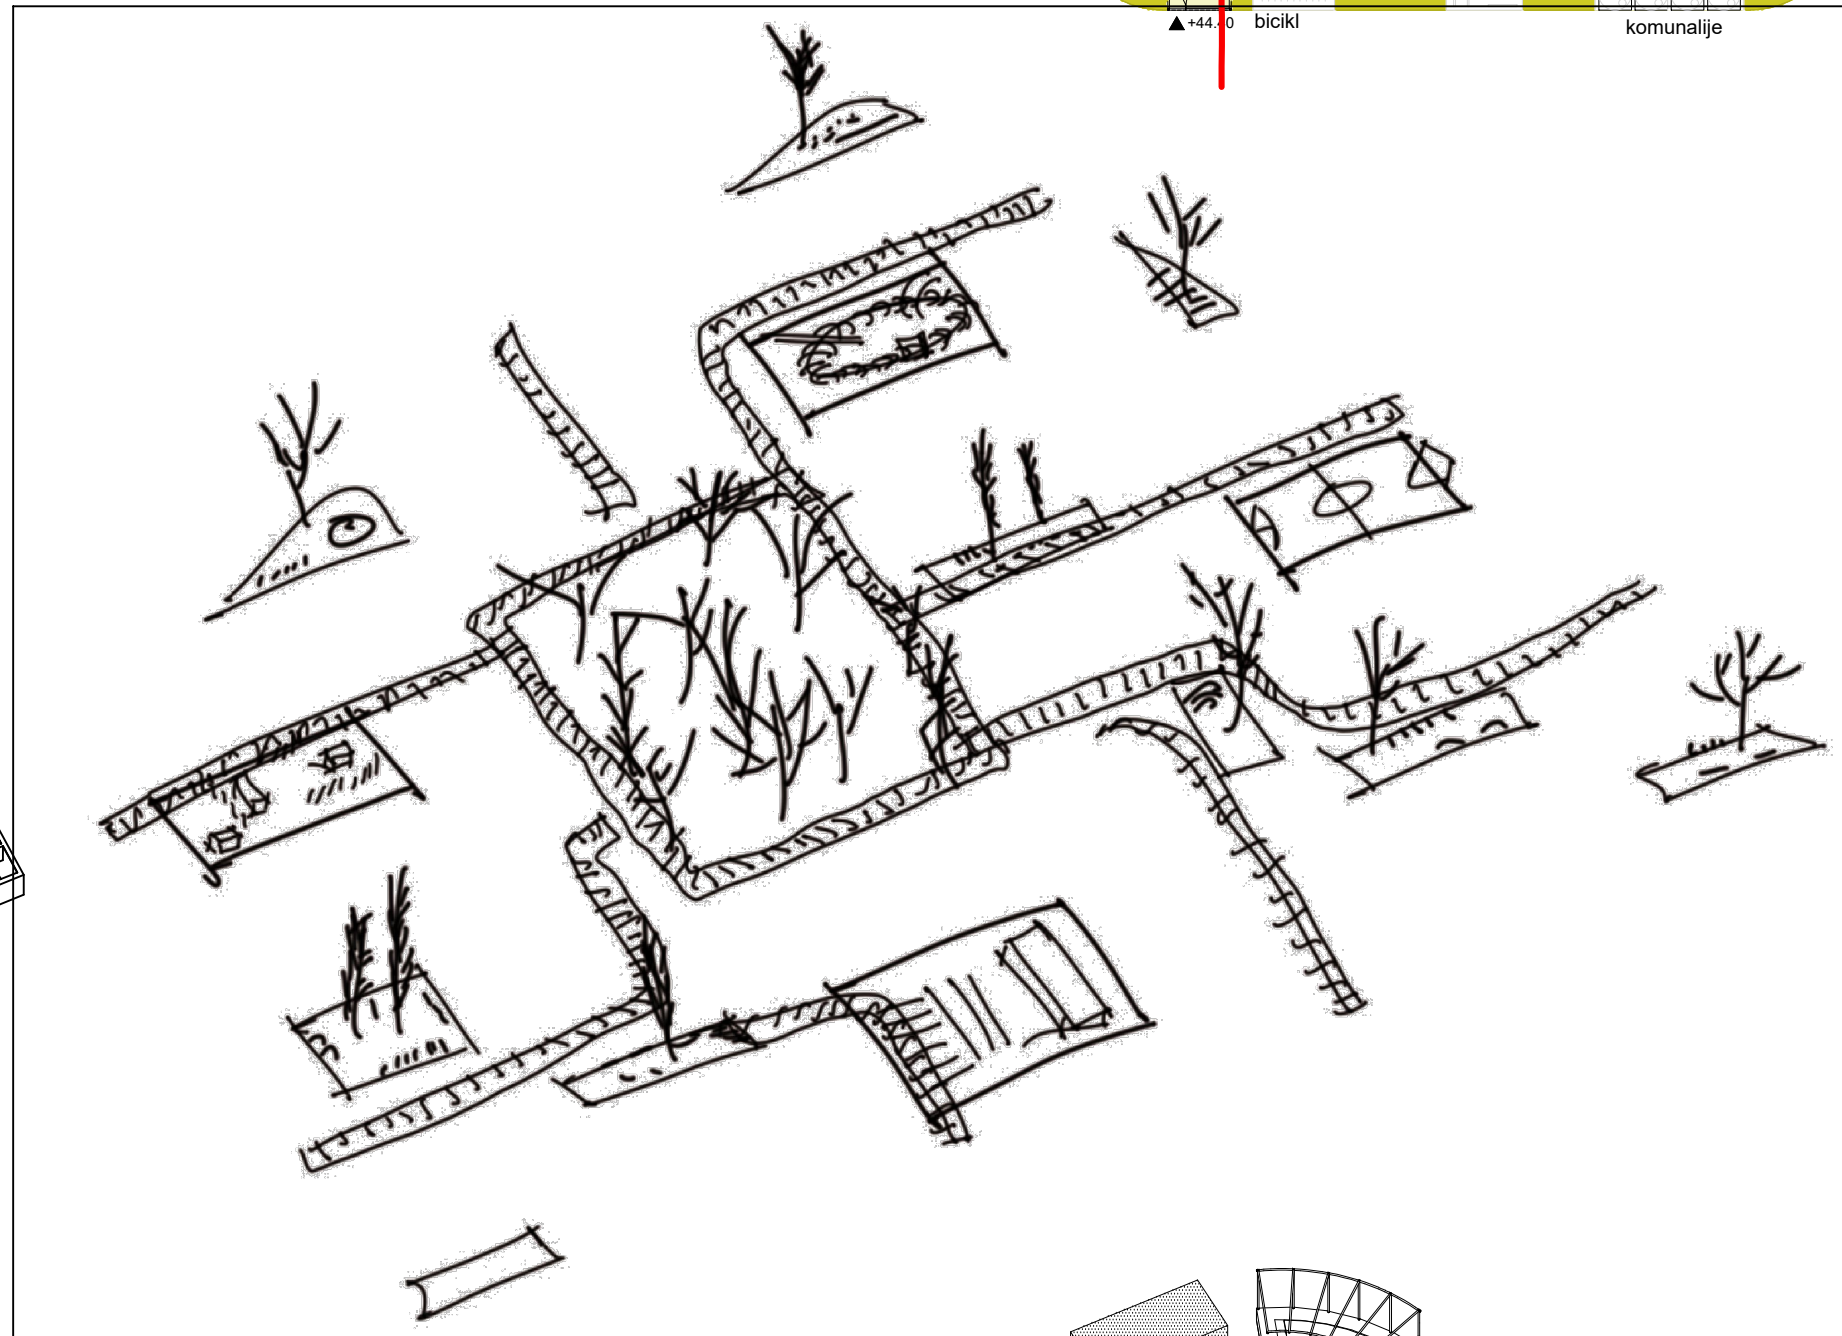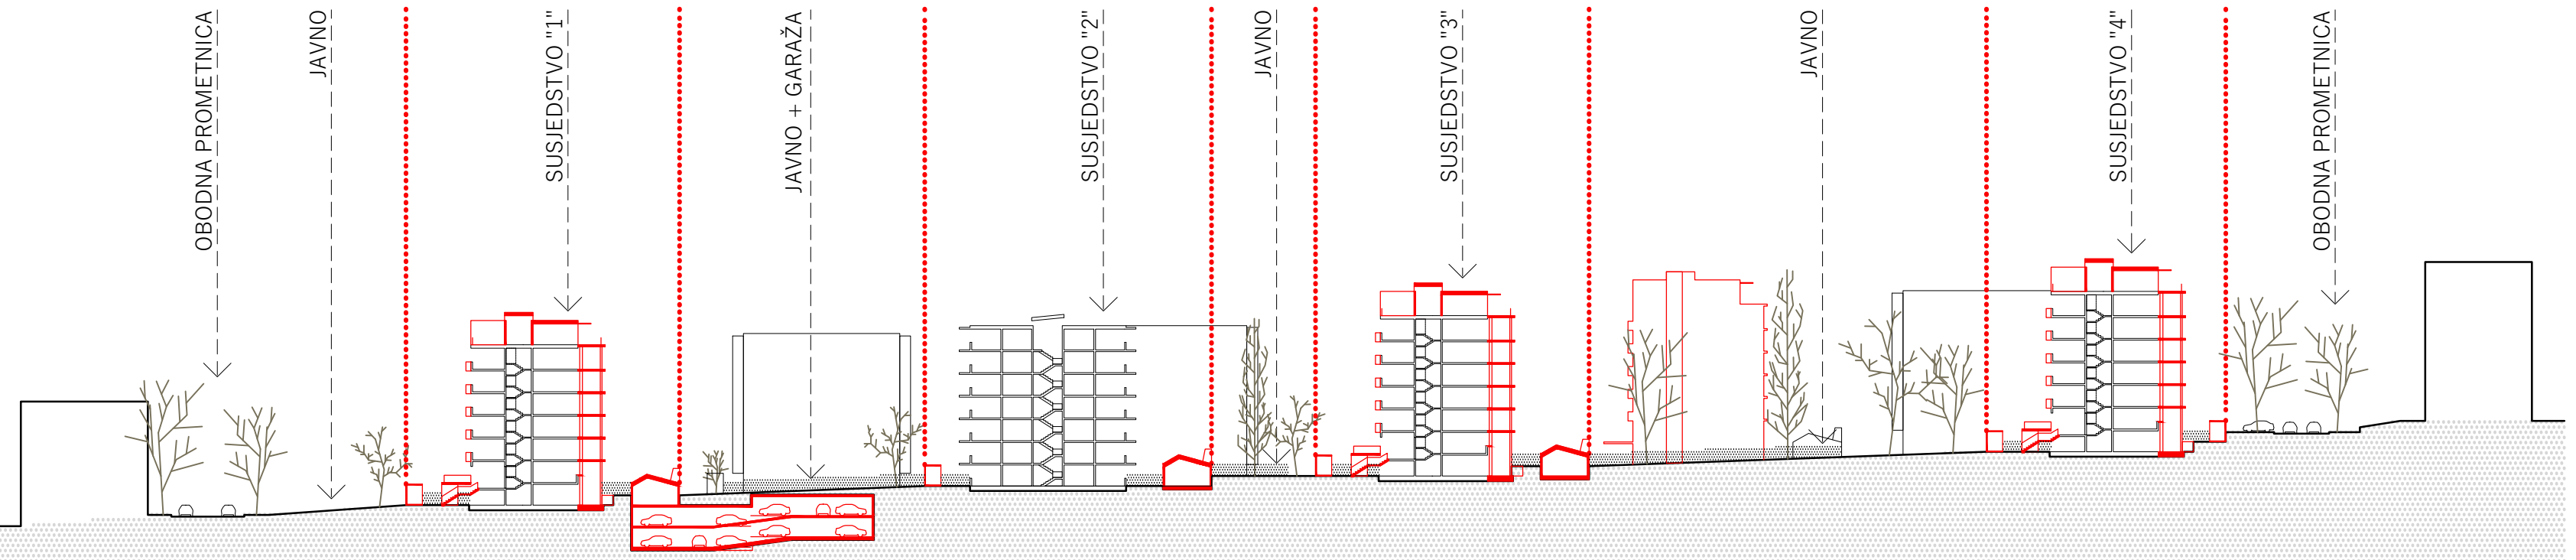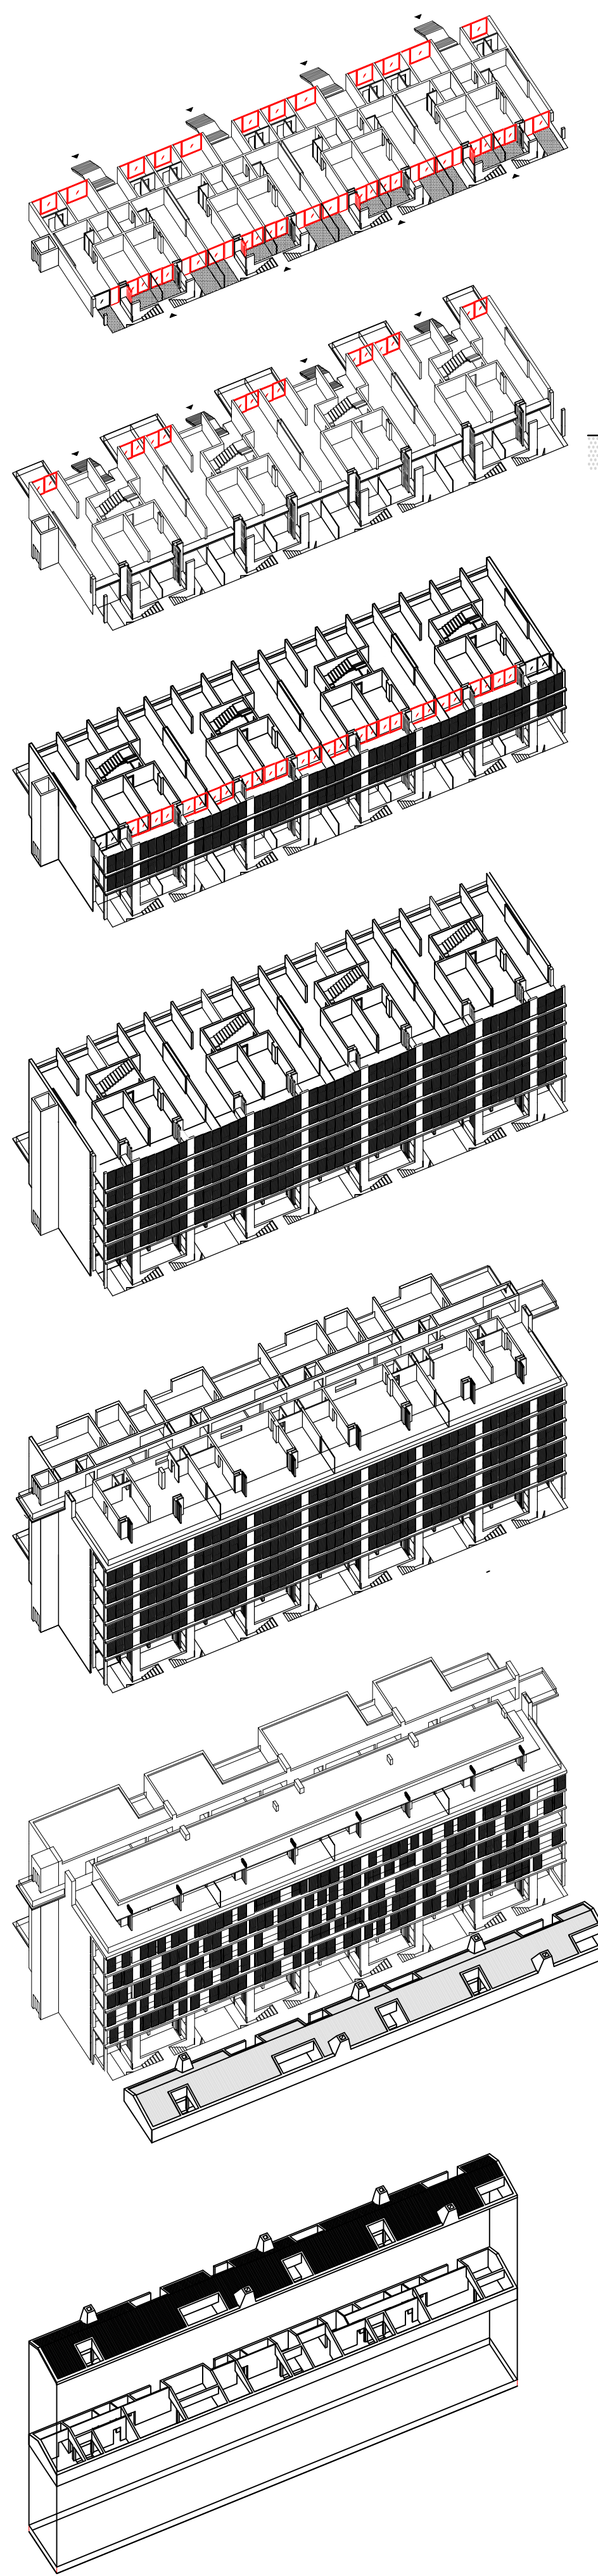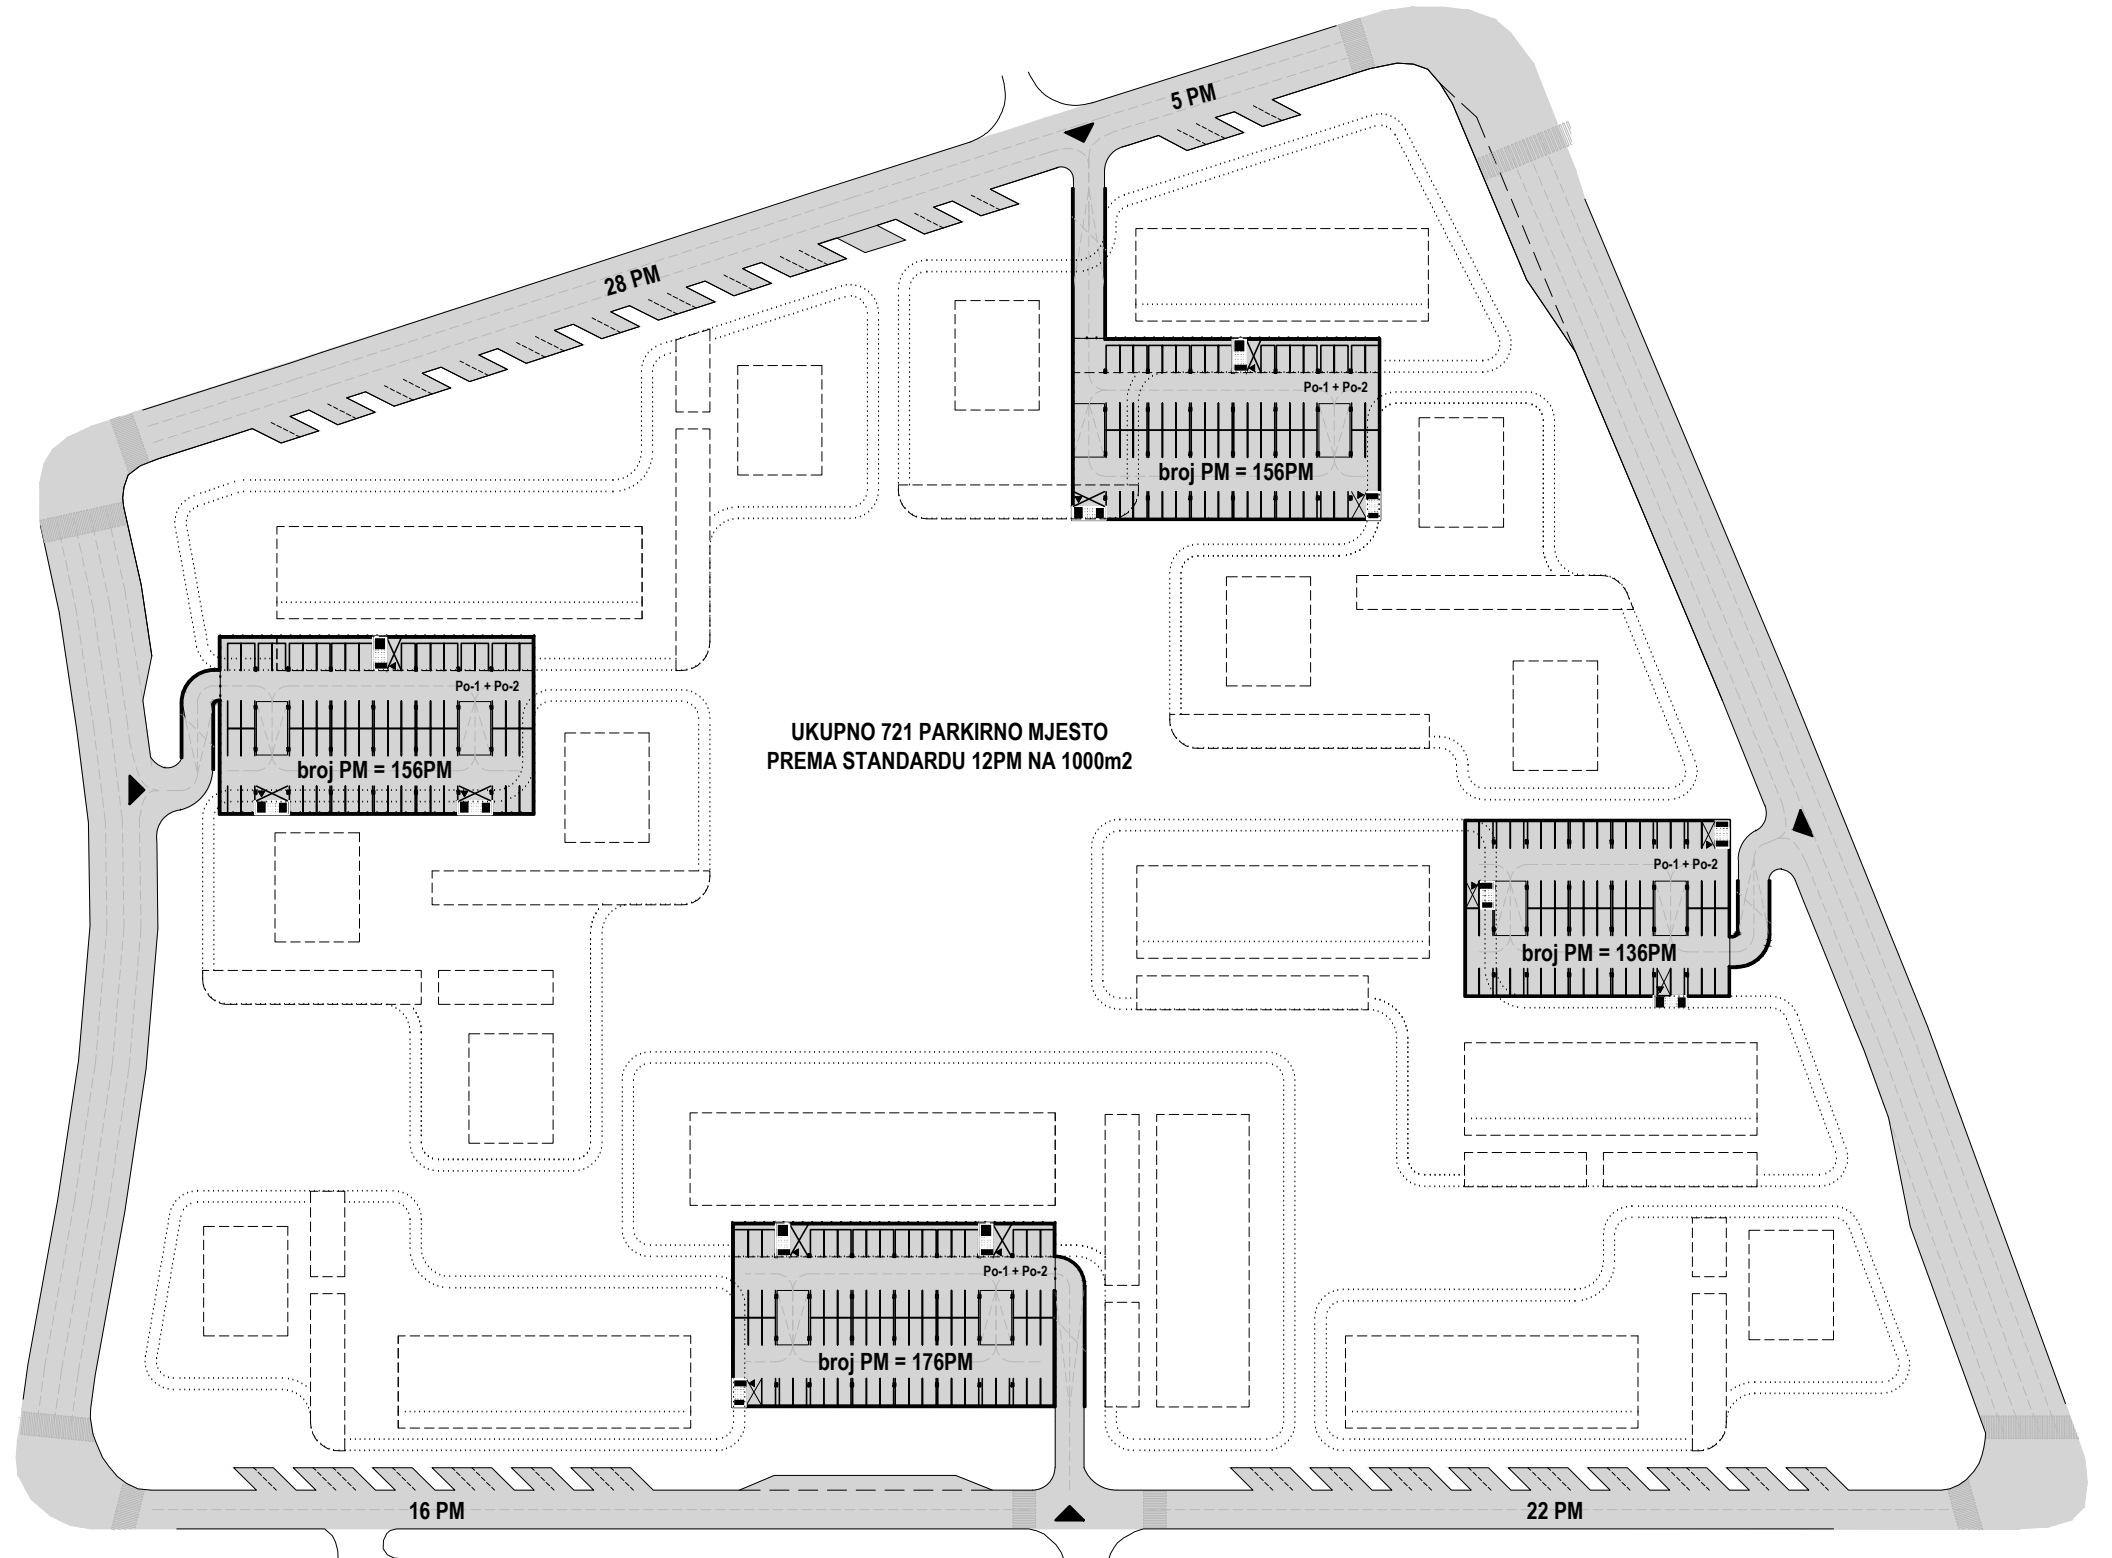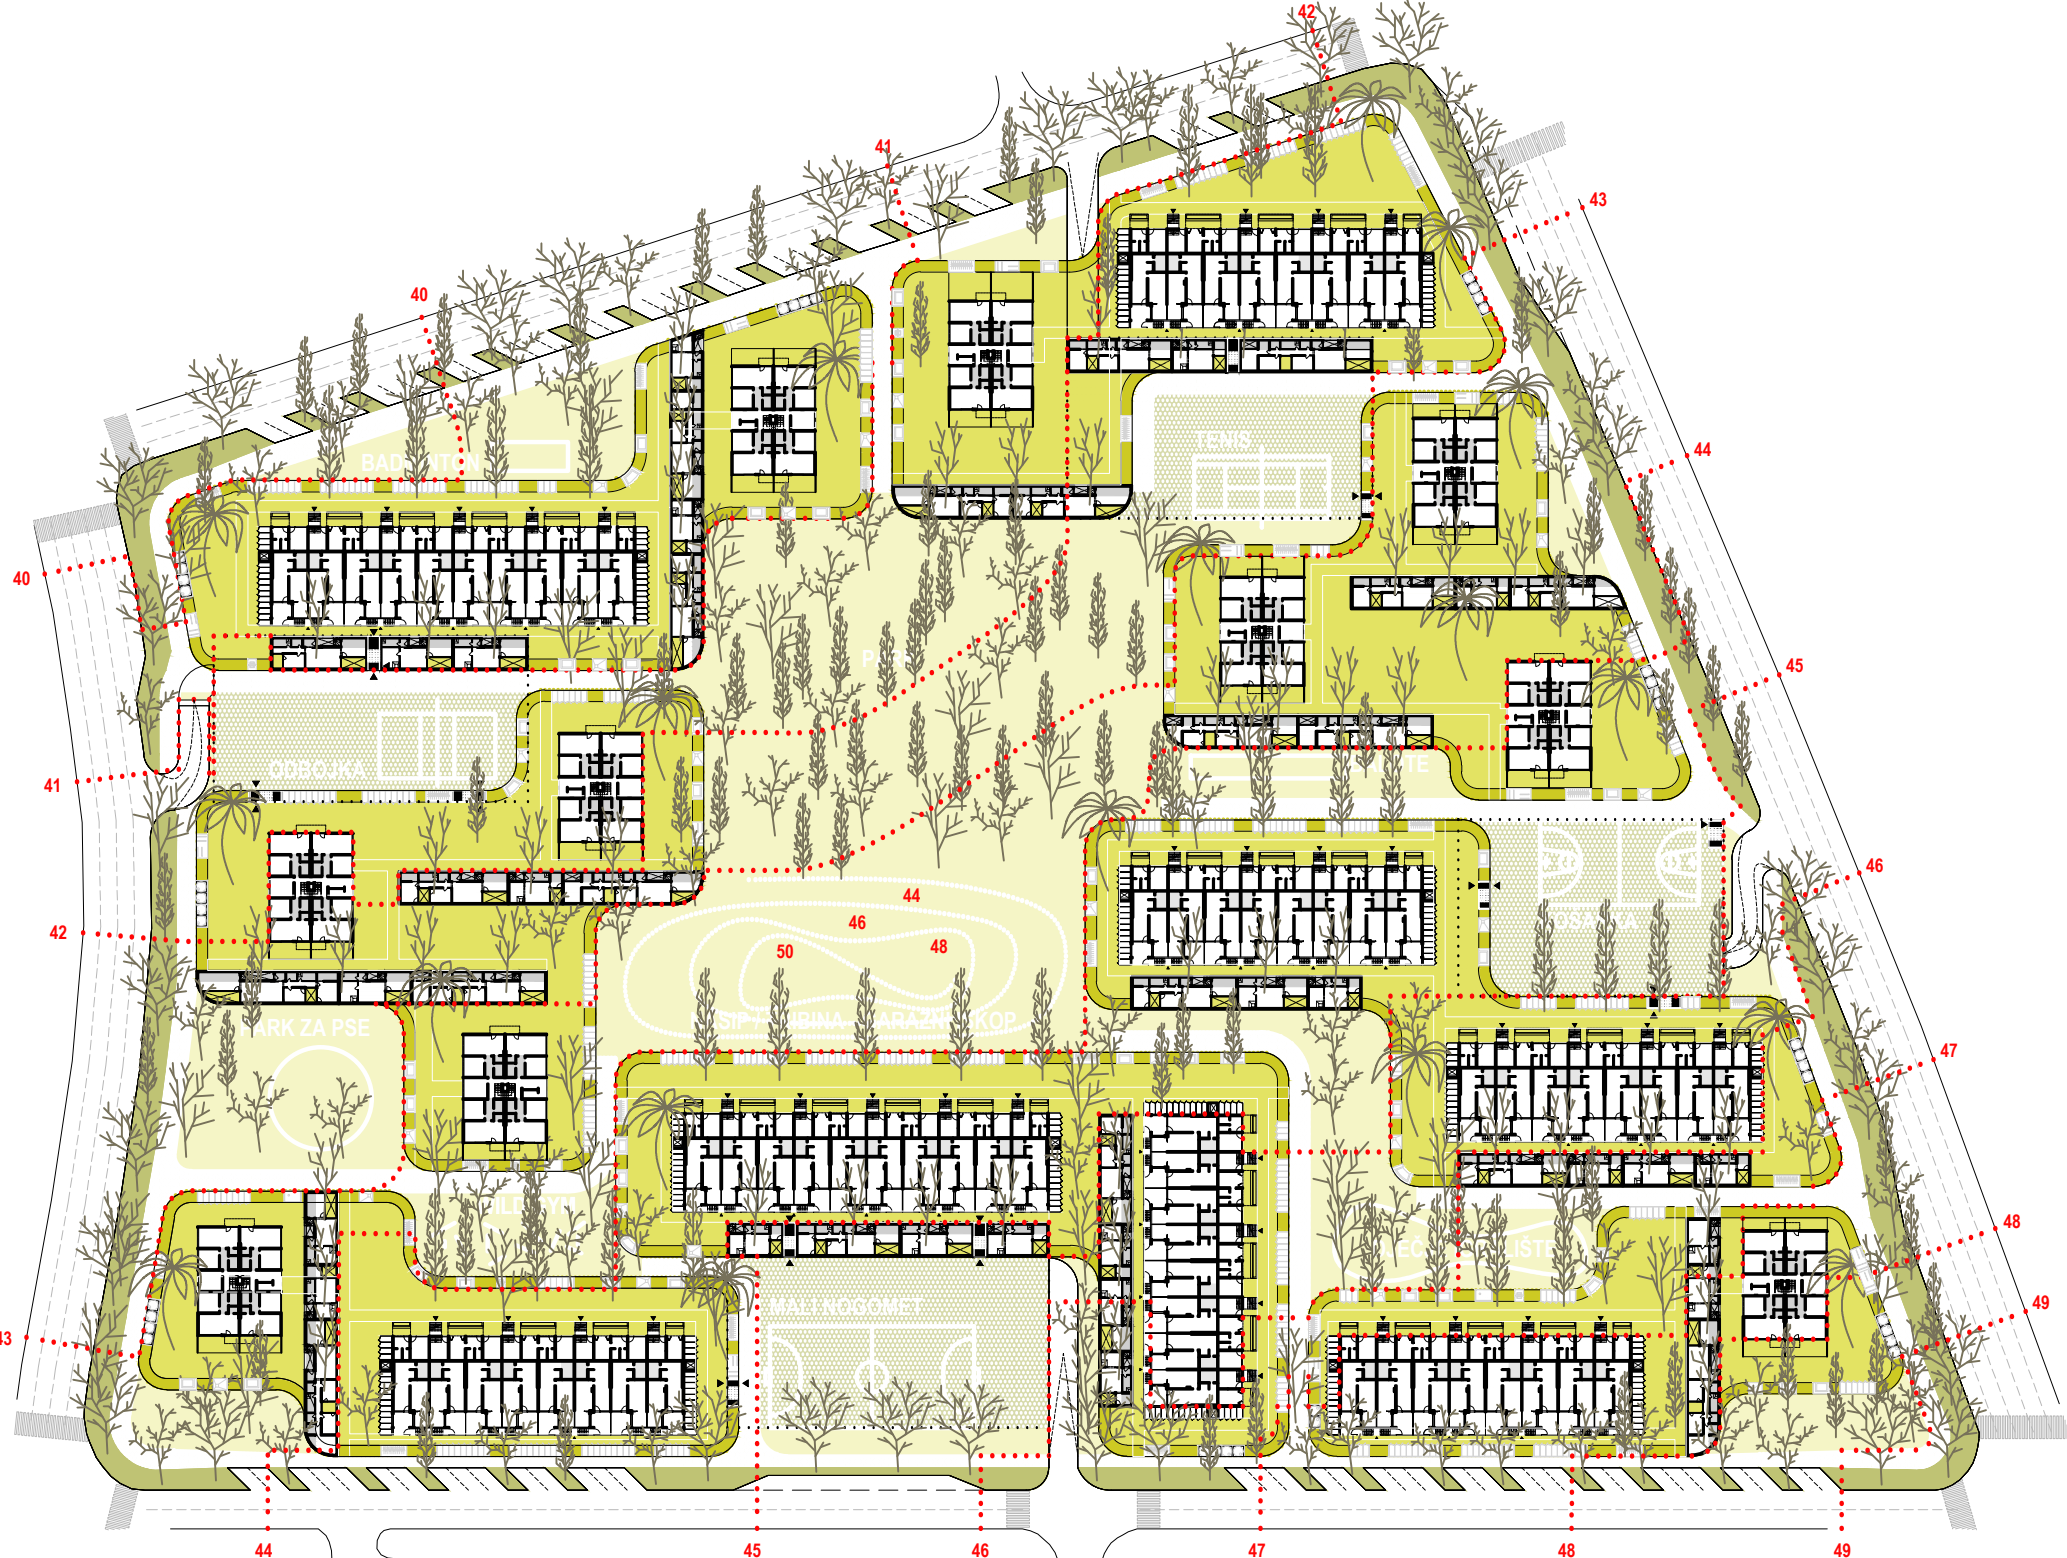

SVEUČILIŠTE U SPLITU
FAKULTET GRAĐEVINARSTVA,
ARHITEKTURE I GEODEZIJE

AUTOR: ANTONIO BOŽIĆ KUDRIĆ
MENTOR: PROF. ART. HRVOJE NJIRIĆ
KOMENTOR: DOC. DR. SC. MAROJE MRDULJAŠ
KONZULTANT ZA KONSTRUKCIJU: DR. SC. IVAN BALIĆ

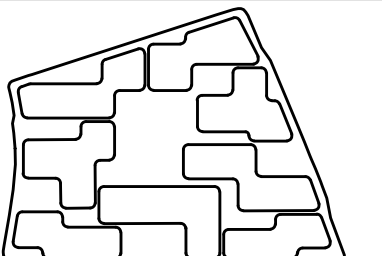

OBNOVA I RAZVOJ MODERNISTIČKOG STAMBENOG NASELJA PARK