

Prilog 1

Maretić, Branimir

Supplement / Prilog

Publication year / Godina izdavanja: **2017**

Permanent link / Trajna poveznica: <https://urn.nsk.hr/urn:nbn:hr:119:755269>

Rights / Prava: [In copyright](#)


Download date / Datum preuzimanja: **2022-12-01**



Repository / Repozitorij:

[Faculty of Transport and Traffic Sciences -
Institutional Repository](#)



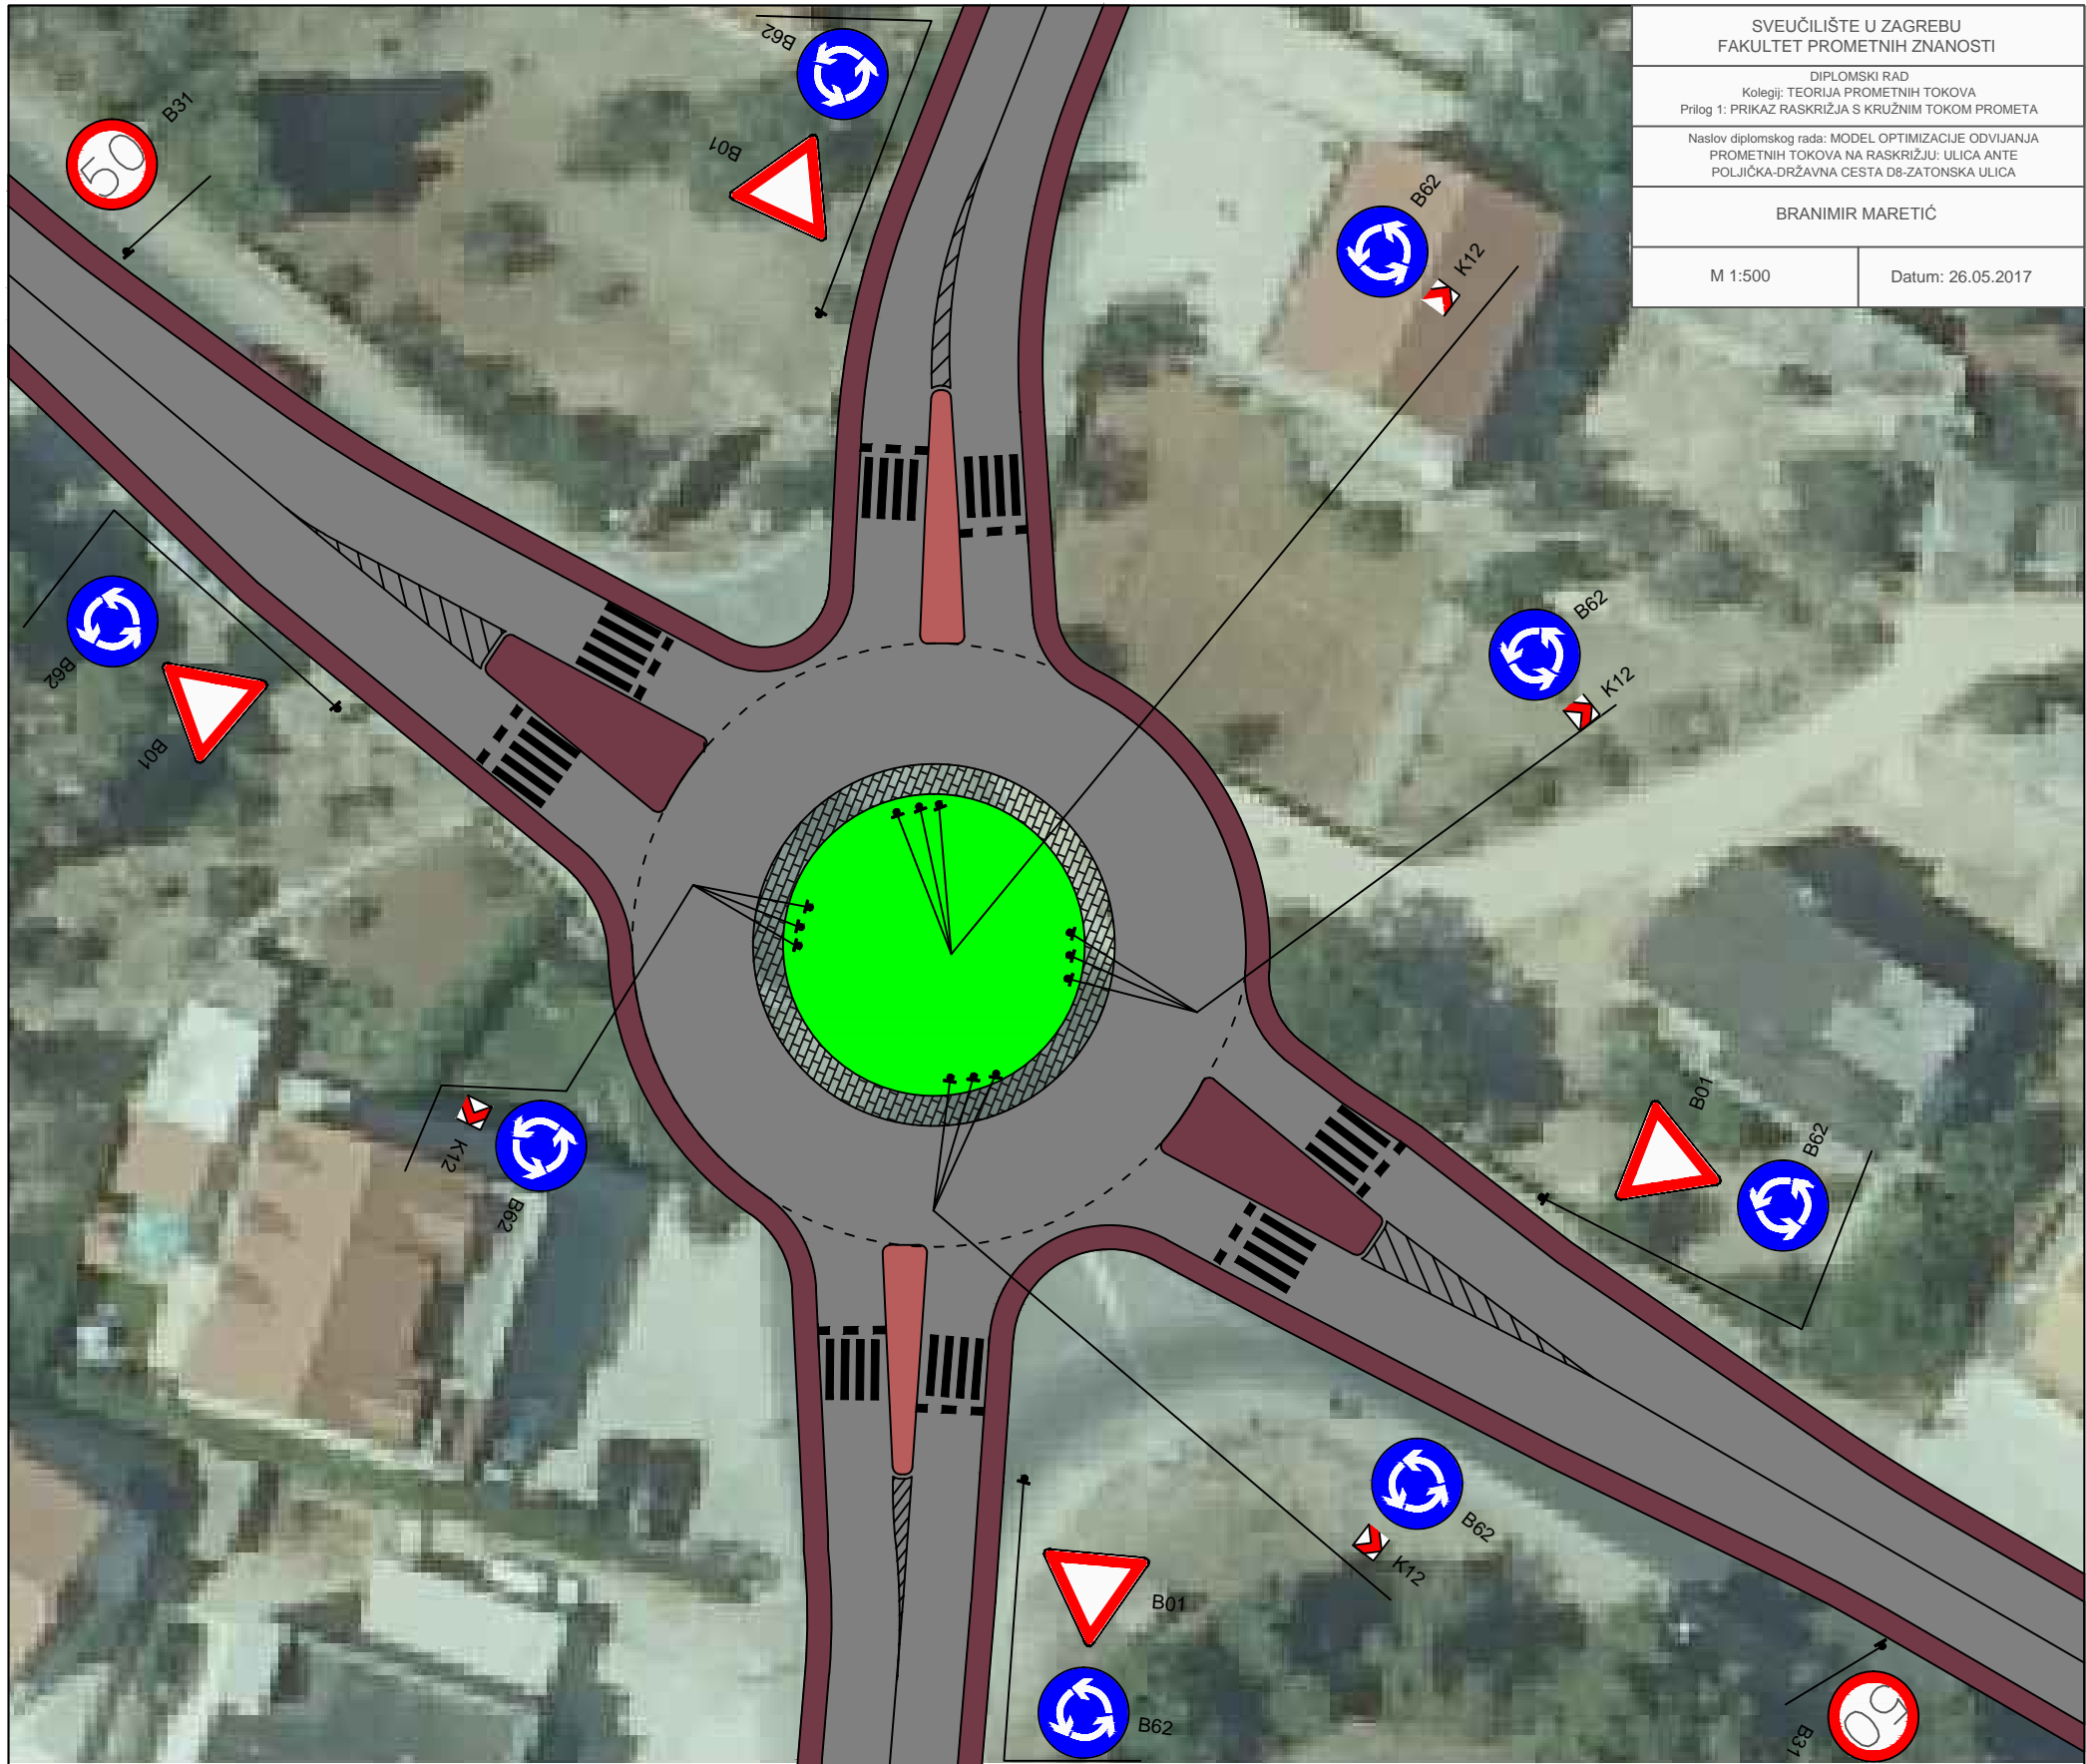

SVEUČILIŠTE U ZAGREBU FAKULTET PROMETNIH ZNANOSTI	
DIPLOMSKI RAD Kolegij: TEORIJA PROMETNIH TOKOVA Prilog 1: PRIKAZ RASKRIŽJA S KRUŽNIM TOKOM PROMETA	
Naslov diplomskog rada: MODEL OPTIMIZACIJE ODVLJANJA PROMETNIH TOKOVA NA RASKRIŽJU: ULICA ANTE POLJIČKA-DRŽAVNA CESTA D8-ZATONSKA ULICA	
BRANIMIR MARETIĆ	
M 1:500	Datum: 26.05.2017