

# Prilog 1

---

**Kežman, Dina**

**Supplement / Prilog**

*Publication year / Godina izdavanja:* **2017**

*Permanent link / Trajna poveznica:* <https://urn.nsk.hr/urn:nbn:hr:119:277771>

*Rights / Prava:* [In copyright](#)


*Download date / Datum preuzimanja:* **2021-10-18**



*Repository / Repozitorij:*

[Faculty of Transport and Traffic Sciences -  
Institutional Repository](#)



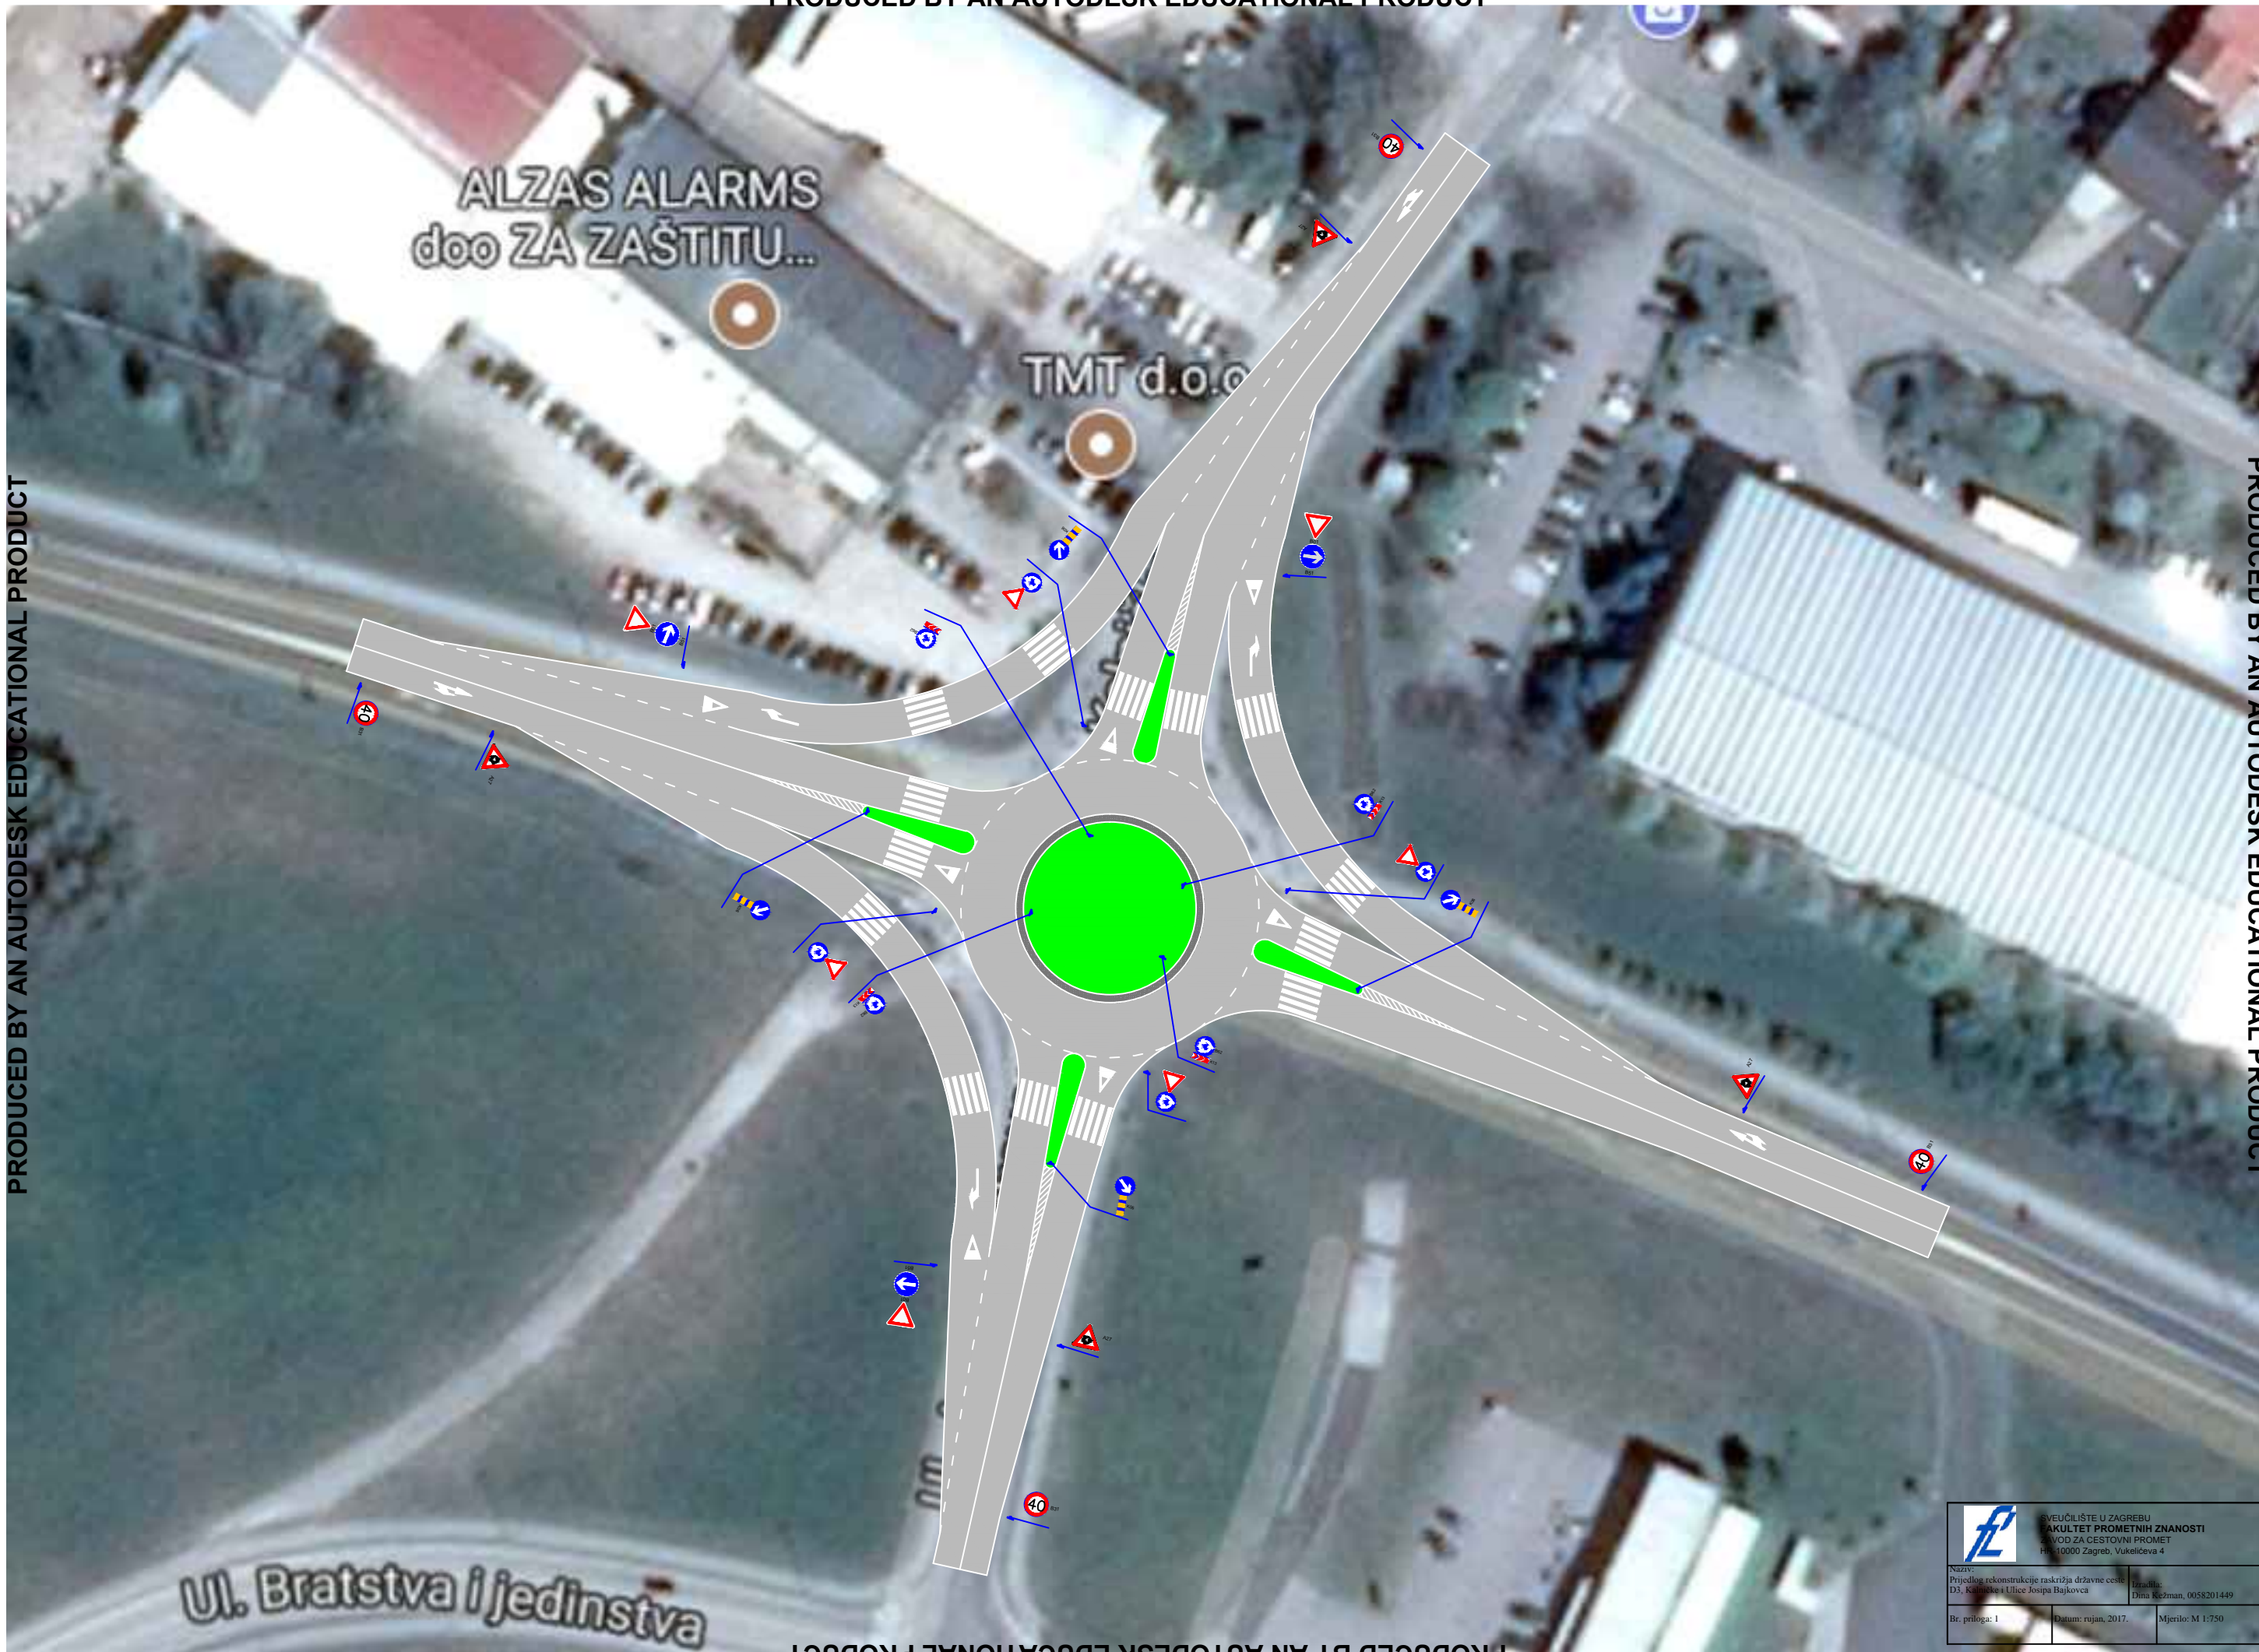


Ul. Bratstva i jedinstva

ALZAS ALARMS  
d.o.o ZA ZAŠTITU...

TMT d.o.o

		SVEUČILIŠTE U ZAGREBU FAKULTET PROMETNIH ZNANOSTI ODDJEL ZA GESTOVNI PROMET HR-10000 Zagreb, Vukelićeva 4	
		Naziv: Prijedlog rekonstrukcije raskrižja državne ceste D3, Križevke i Ulice Josipa Bajkovića	Izradio: Dima Kežman, 0058201449
Br. priloga: 1	Datum: rujan, 2017.	Mjerilo: M 1:750	