

# Nacrt linija

---

**Lukačić, Petra**

**Supplement / Prilog**

*Publication year / Godina izdavanja:* **2023**

*Permanent link / Trajna poveznica:* <https://urn.nsk.hr/urn:nbn:hr:190:736160>

*Rights / Prava:* [Attribution 4.0 International](#)/[Imenovanje 4.0 međunarodna](#)

*Download date / Datum preuzimanja:* **2024-06-24**






*Repository / Repozitorij:*

[Repository of the University of Rijeka, Faculty of Engineering](#)



# PRILOG 1: NACRT LINIJA

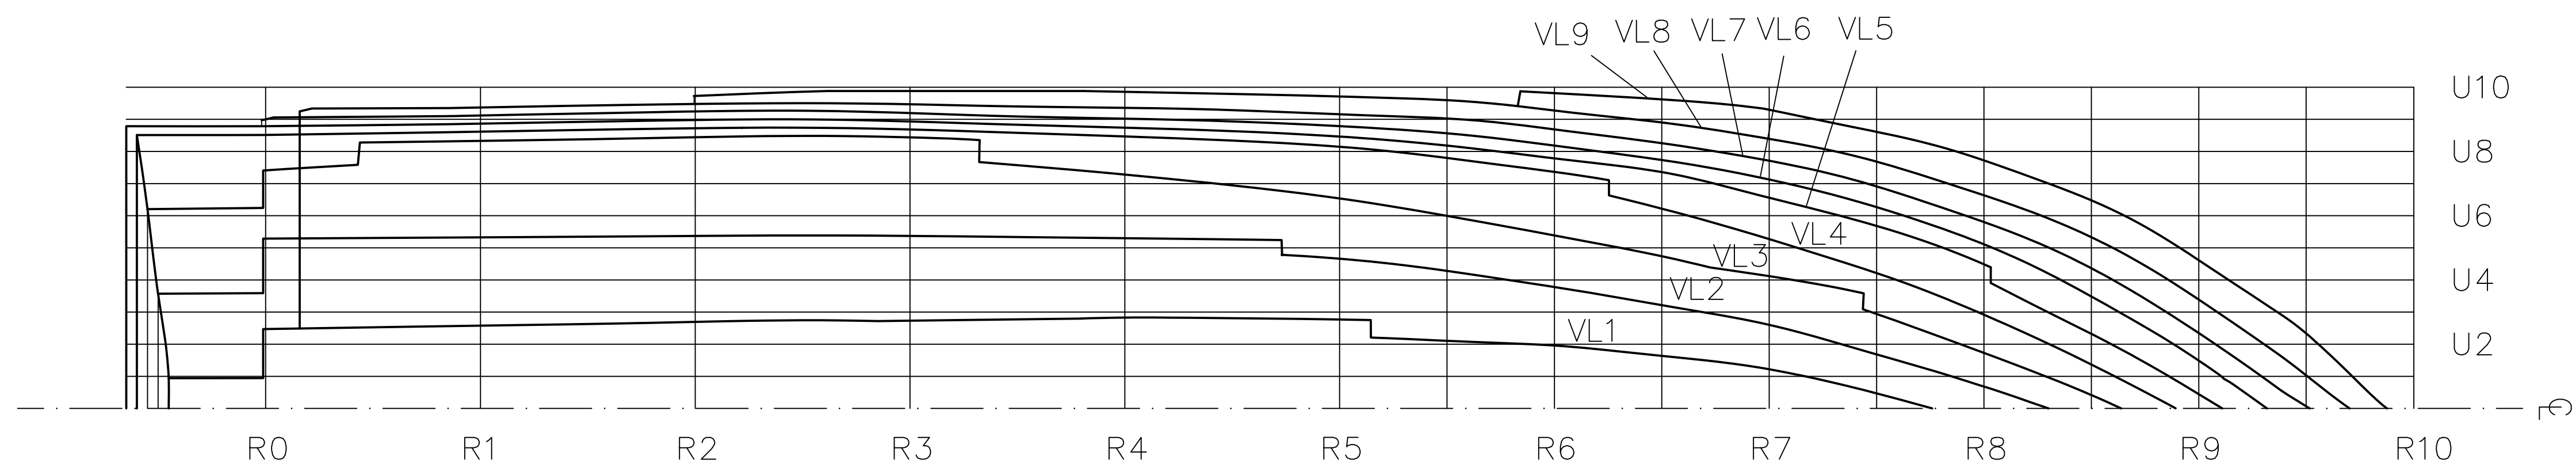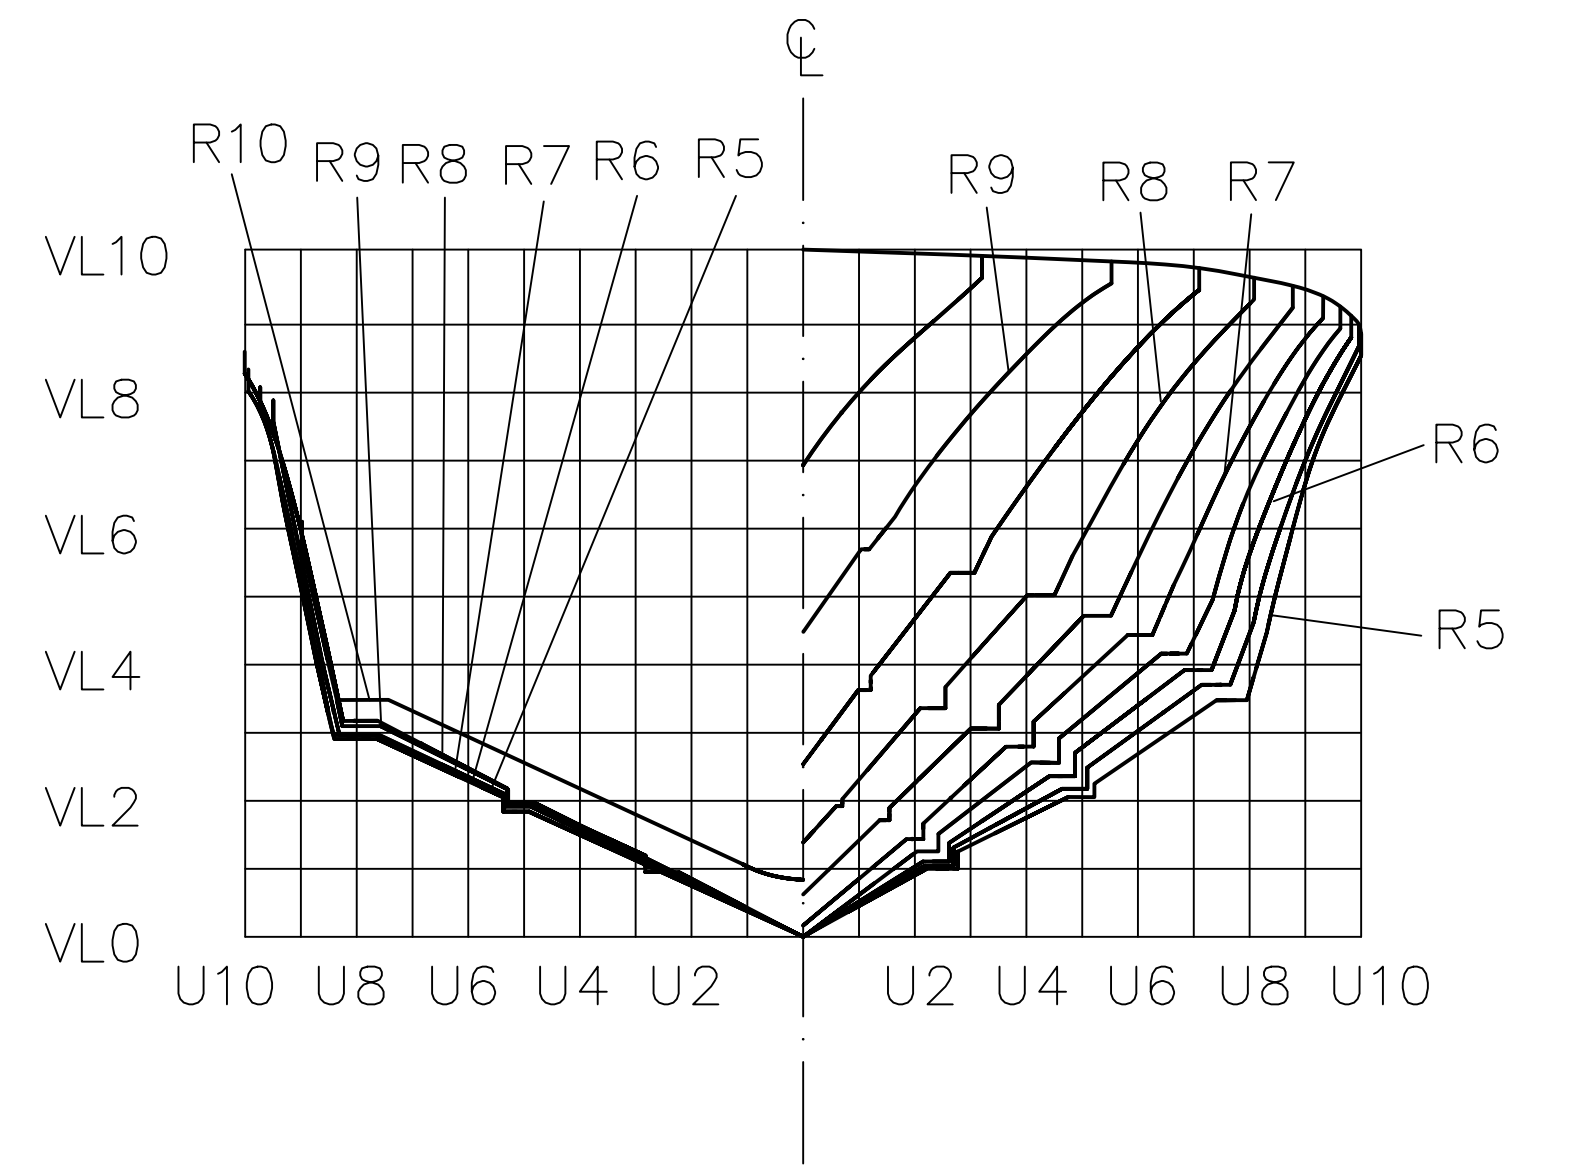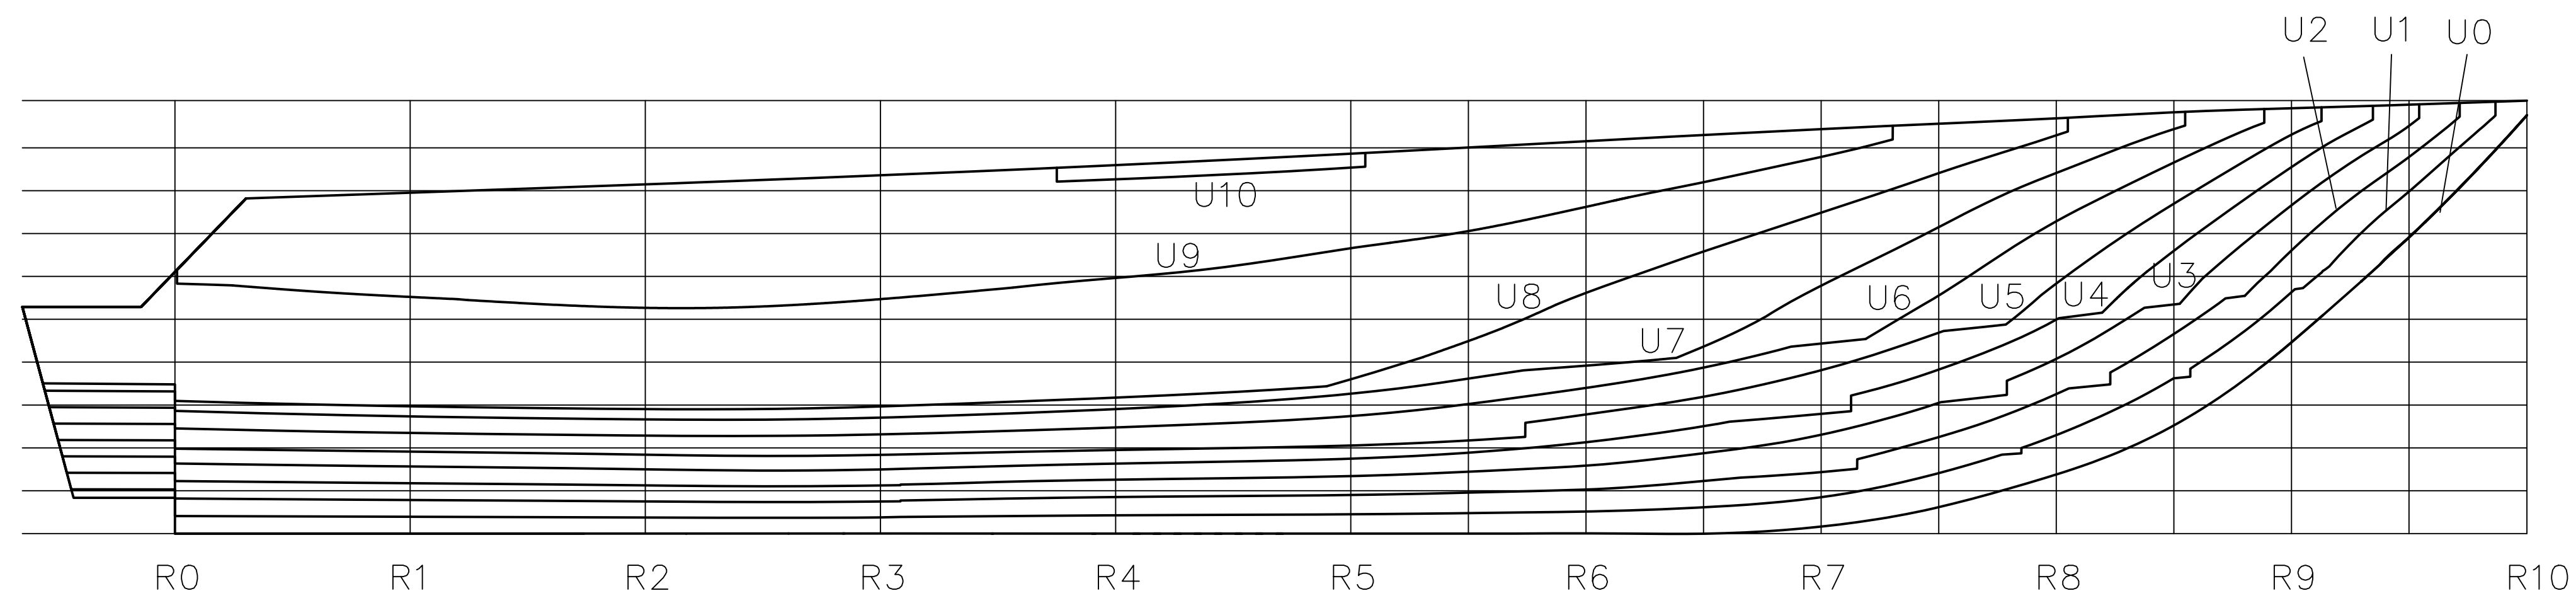

Naziv dijela: /		Standart/normni broj: /				
Naziv sklopa: Nacrt linija	Datum	Ime i mat. br.	Potpis	Prog. br.	Mjerilo: 1:20	
	Nacrtao: 9.9.2023	Petra Lukačić 0069089009		/		
Broj skl. crteža: /	Provjerio:			Ak. god.	2022/23	
	Odobrio:					
Tehnički fakultet Rijeka	Naziv dijela: /			Broj crteža: 1		