
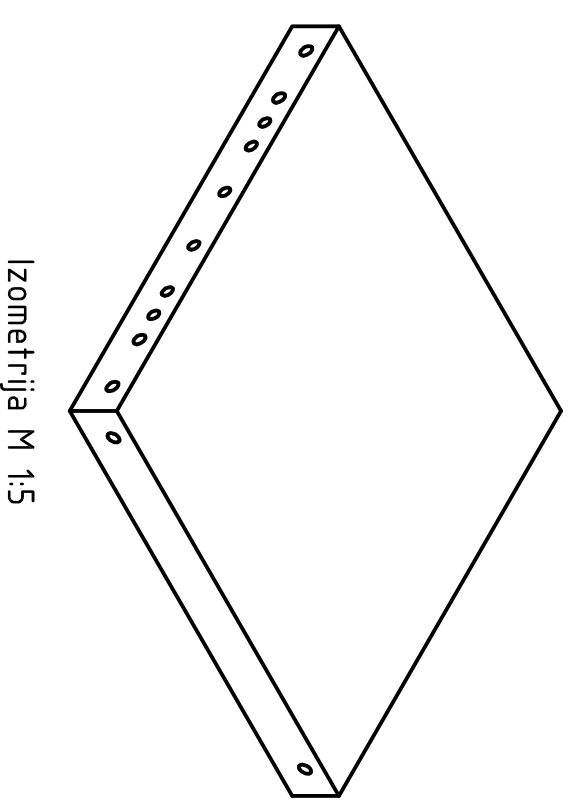
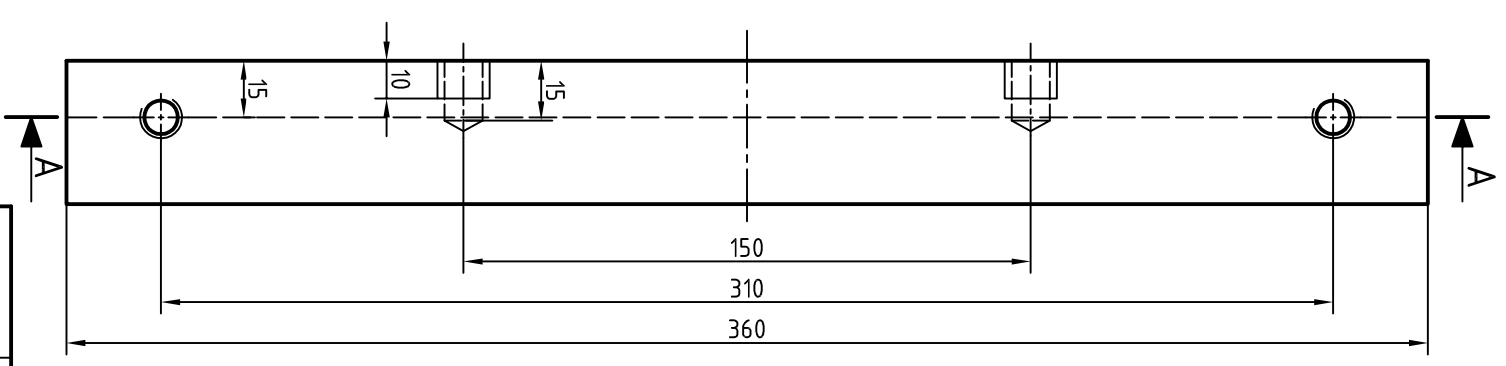
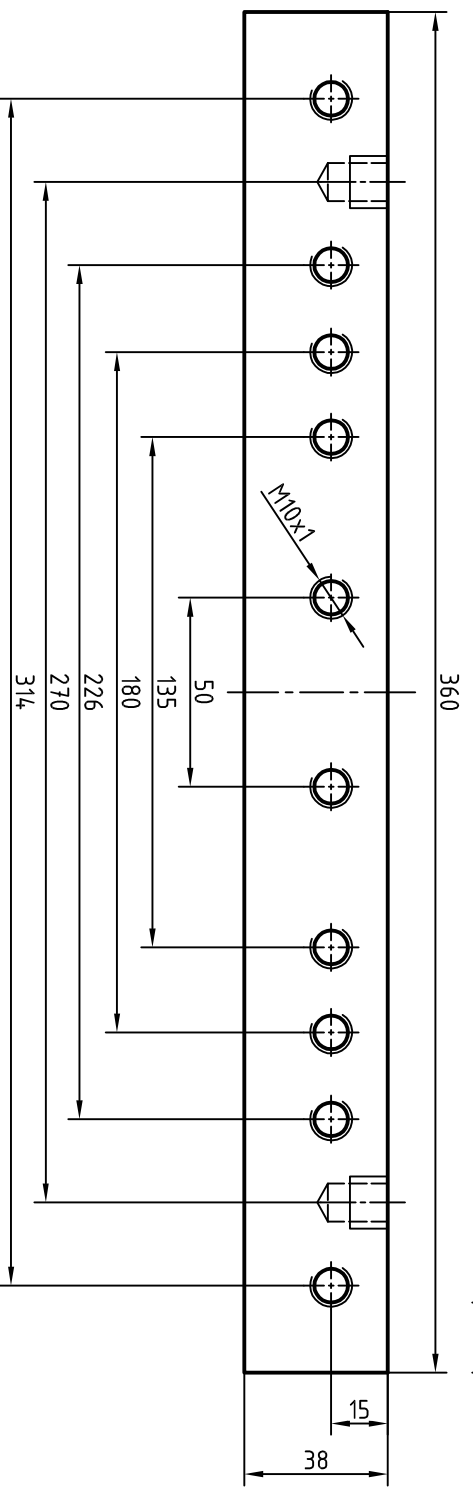


Presjek A-A

Zatiki

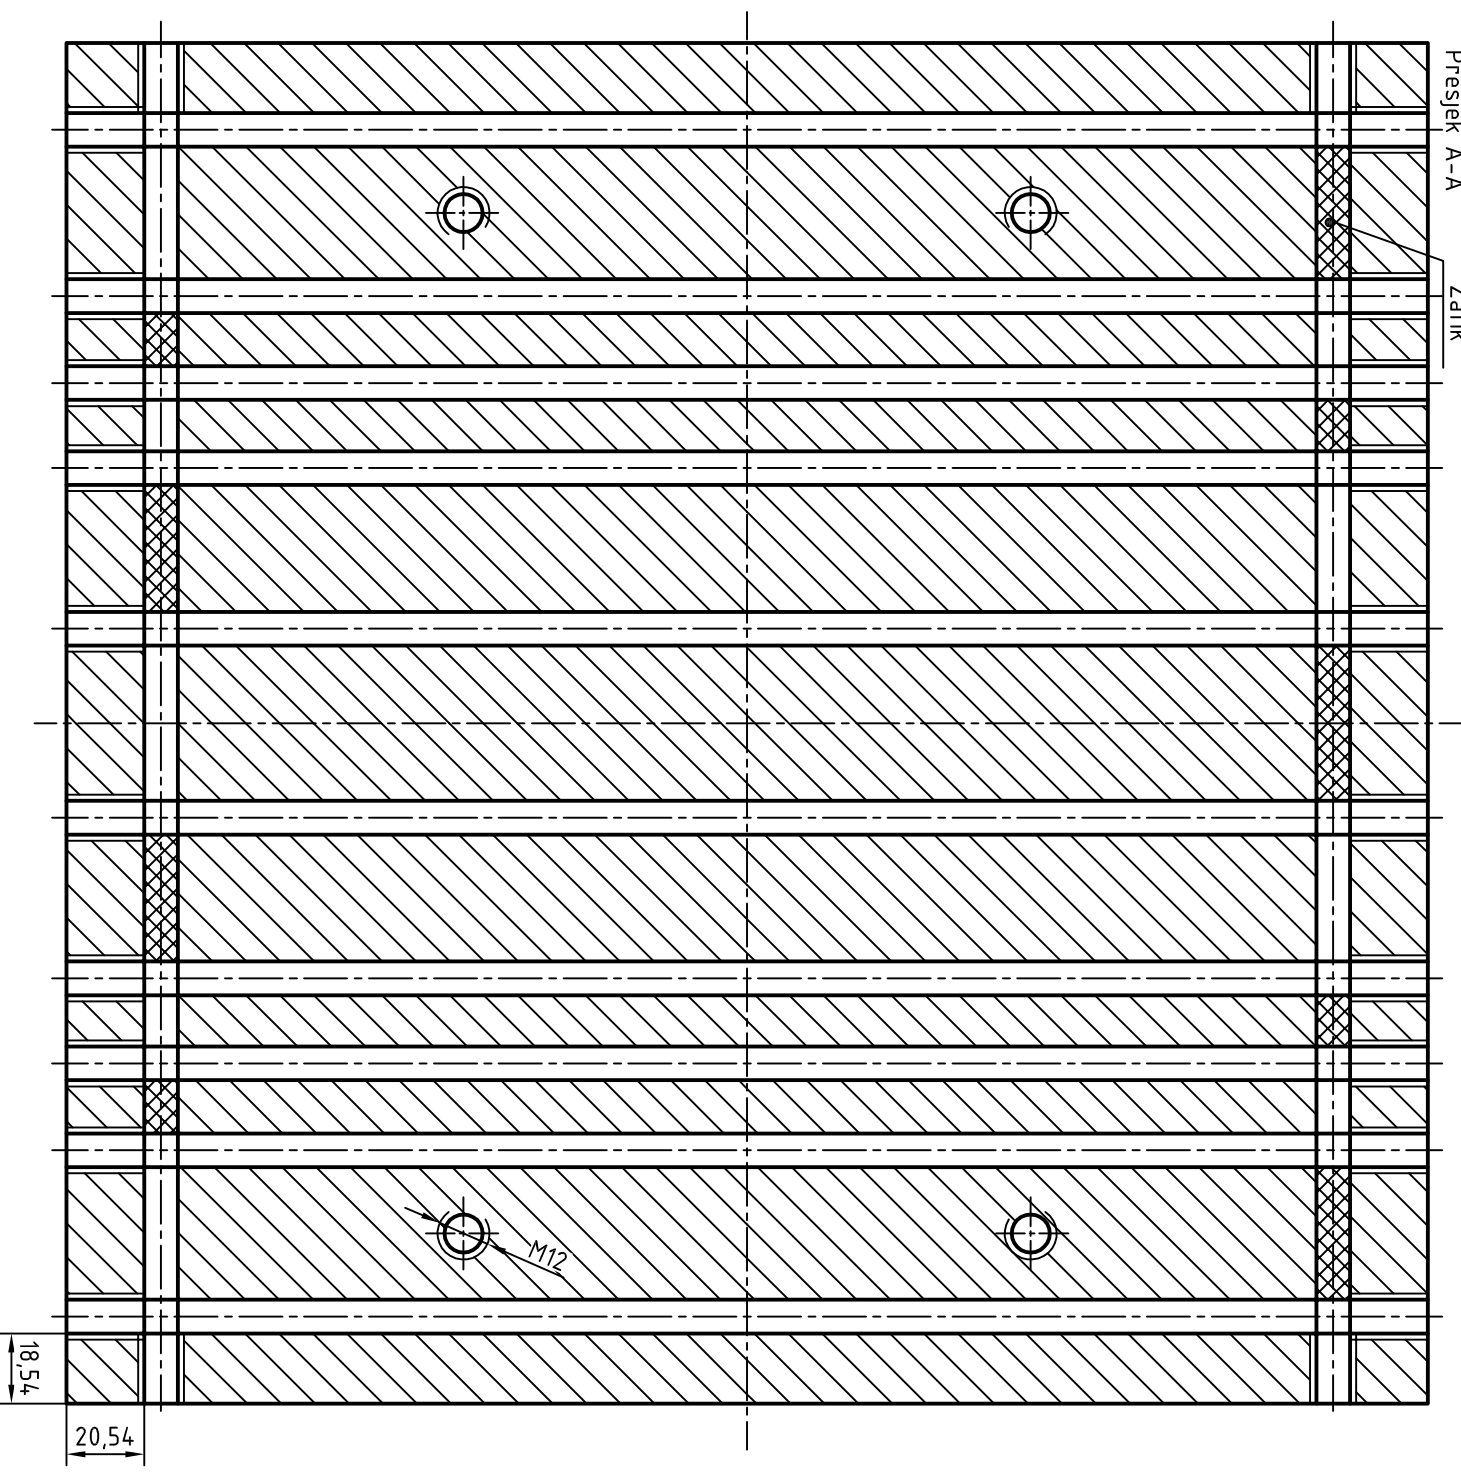

Napomena: Zatnici se uprešavaju u uljne kanale
 Zatnici:
 $\phi 10 \times 13 = 4$ kom.
 $\phi 10 \times 35 = 4$ kom.
 $\phi 10 \times 45 = 1$ kom.

Ra 3.2

Projektirao	Datum	Ime i prezime	Potpis
Razradio			
Crtao	srpanj'15.	Mesarić Filip	
Pregledao			
Objekt:	Objekt broj:		
Napomena:	R. N. broj:		
Materijal: S18-0-1	Masa:	Kopija	
Mjerilo originala	Naziv:	Pozicija:	Format: A3
M 1:2	Donji kalup	2	Listova: 4
Crtež broj: 1.3. - Prilog 1.	List: 3		

