

Prilog 1

Kežman, Dina

Supplement / Prilog

Publication year / Godina izdavanja: **2017**

Permanent link / Trajna poveznica: <https://urn.nsk.hr/urn:nbn:hr:119:277771>

Rights / Prava: [In copyright](#)


Download date / Datum preuzimanja: **2022-12-07**



Repository / Repozitorij:

[Faculty of Transport and Traffic Sciences -
Institutional Repository](#)



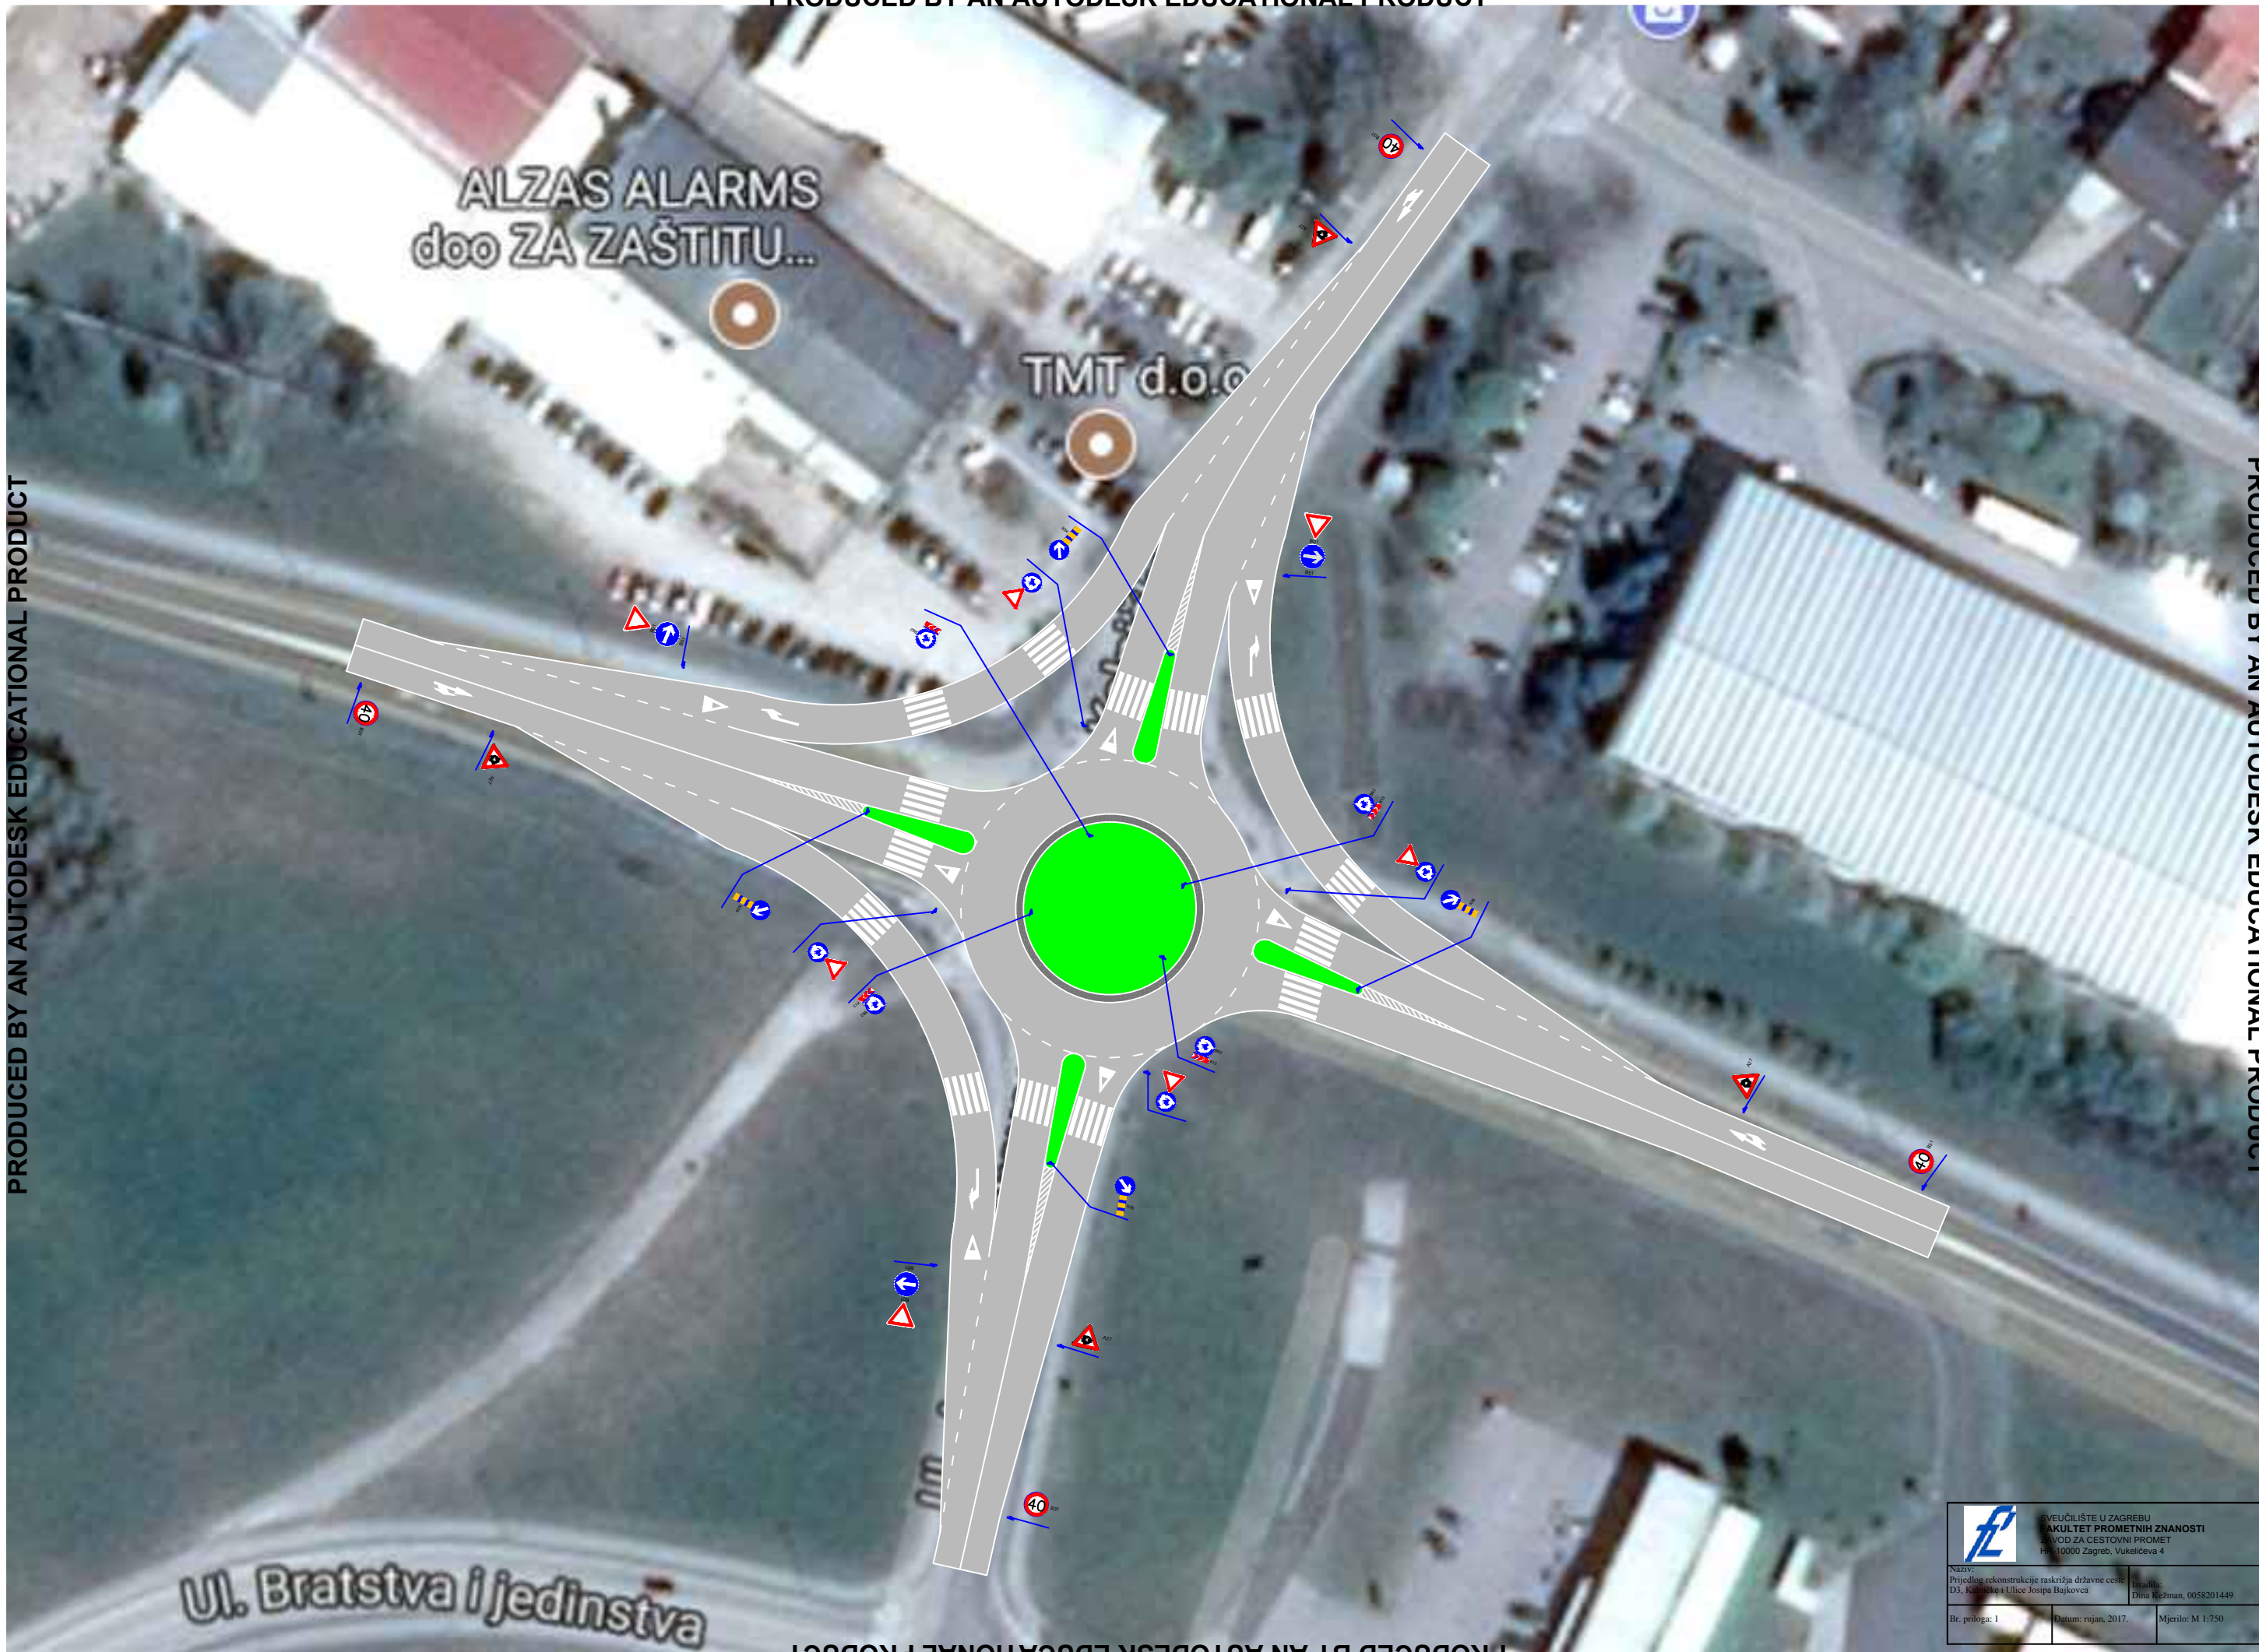


Ul. Bratstva i jedinstva

ALZAS ALARMS
d.o.o ZA ZAŠTITU...

TMT d.o.o

 SVEUČILIŠTE U ZAGREBU FAKULTET PROMETNIH ZNANOSTI KATEDRA ZA GESTOVNI PROMET HR-10000 Zagreb, Vukelićeva 4		Naziv: Prijedlog rekonstrukcije raskrižja državne ceste D3, Križevke i Ulice Josipa Bajkovića	
		Izradio: Dima Kežman, 0058201449	
Br. priloga: 1		Datum: rujan, 2017.	
		Mjerilo: M 1:750	