

## Prilog 2

---

**Milat, Ivan**

### **Supplement / Prilog**

*Publication year / Godina izdavanja:* **2017**

*Permanent link / Trajna poveznica:* <https://urn.nsk.hr/urn:nbn:hr:119:356273>

*Rights / Prava:* [In copyright](#)


*Download date / Datum preuzimanja:* **2021-07-27**



*Repository / Repozitorij:*

[Faculty of Transport and Traffic Sciences -  
Institutional Repository](#)



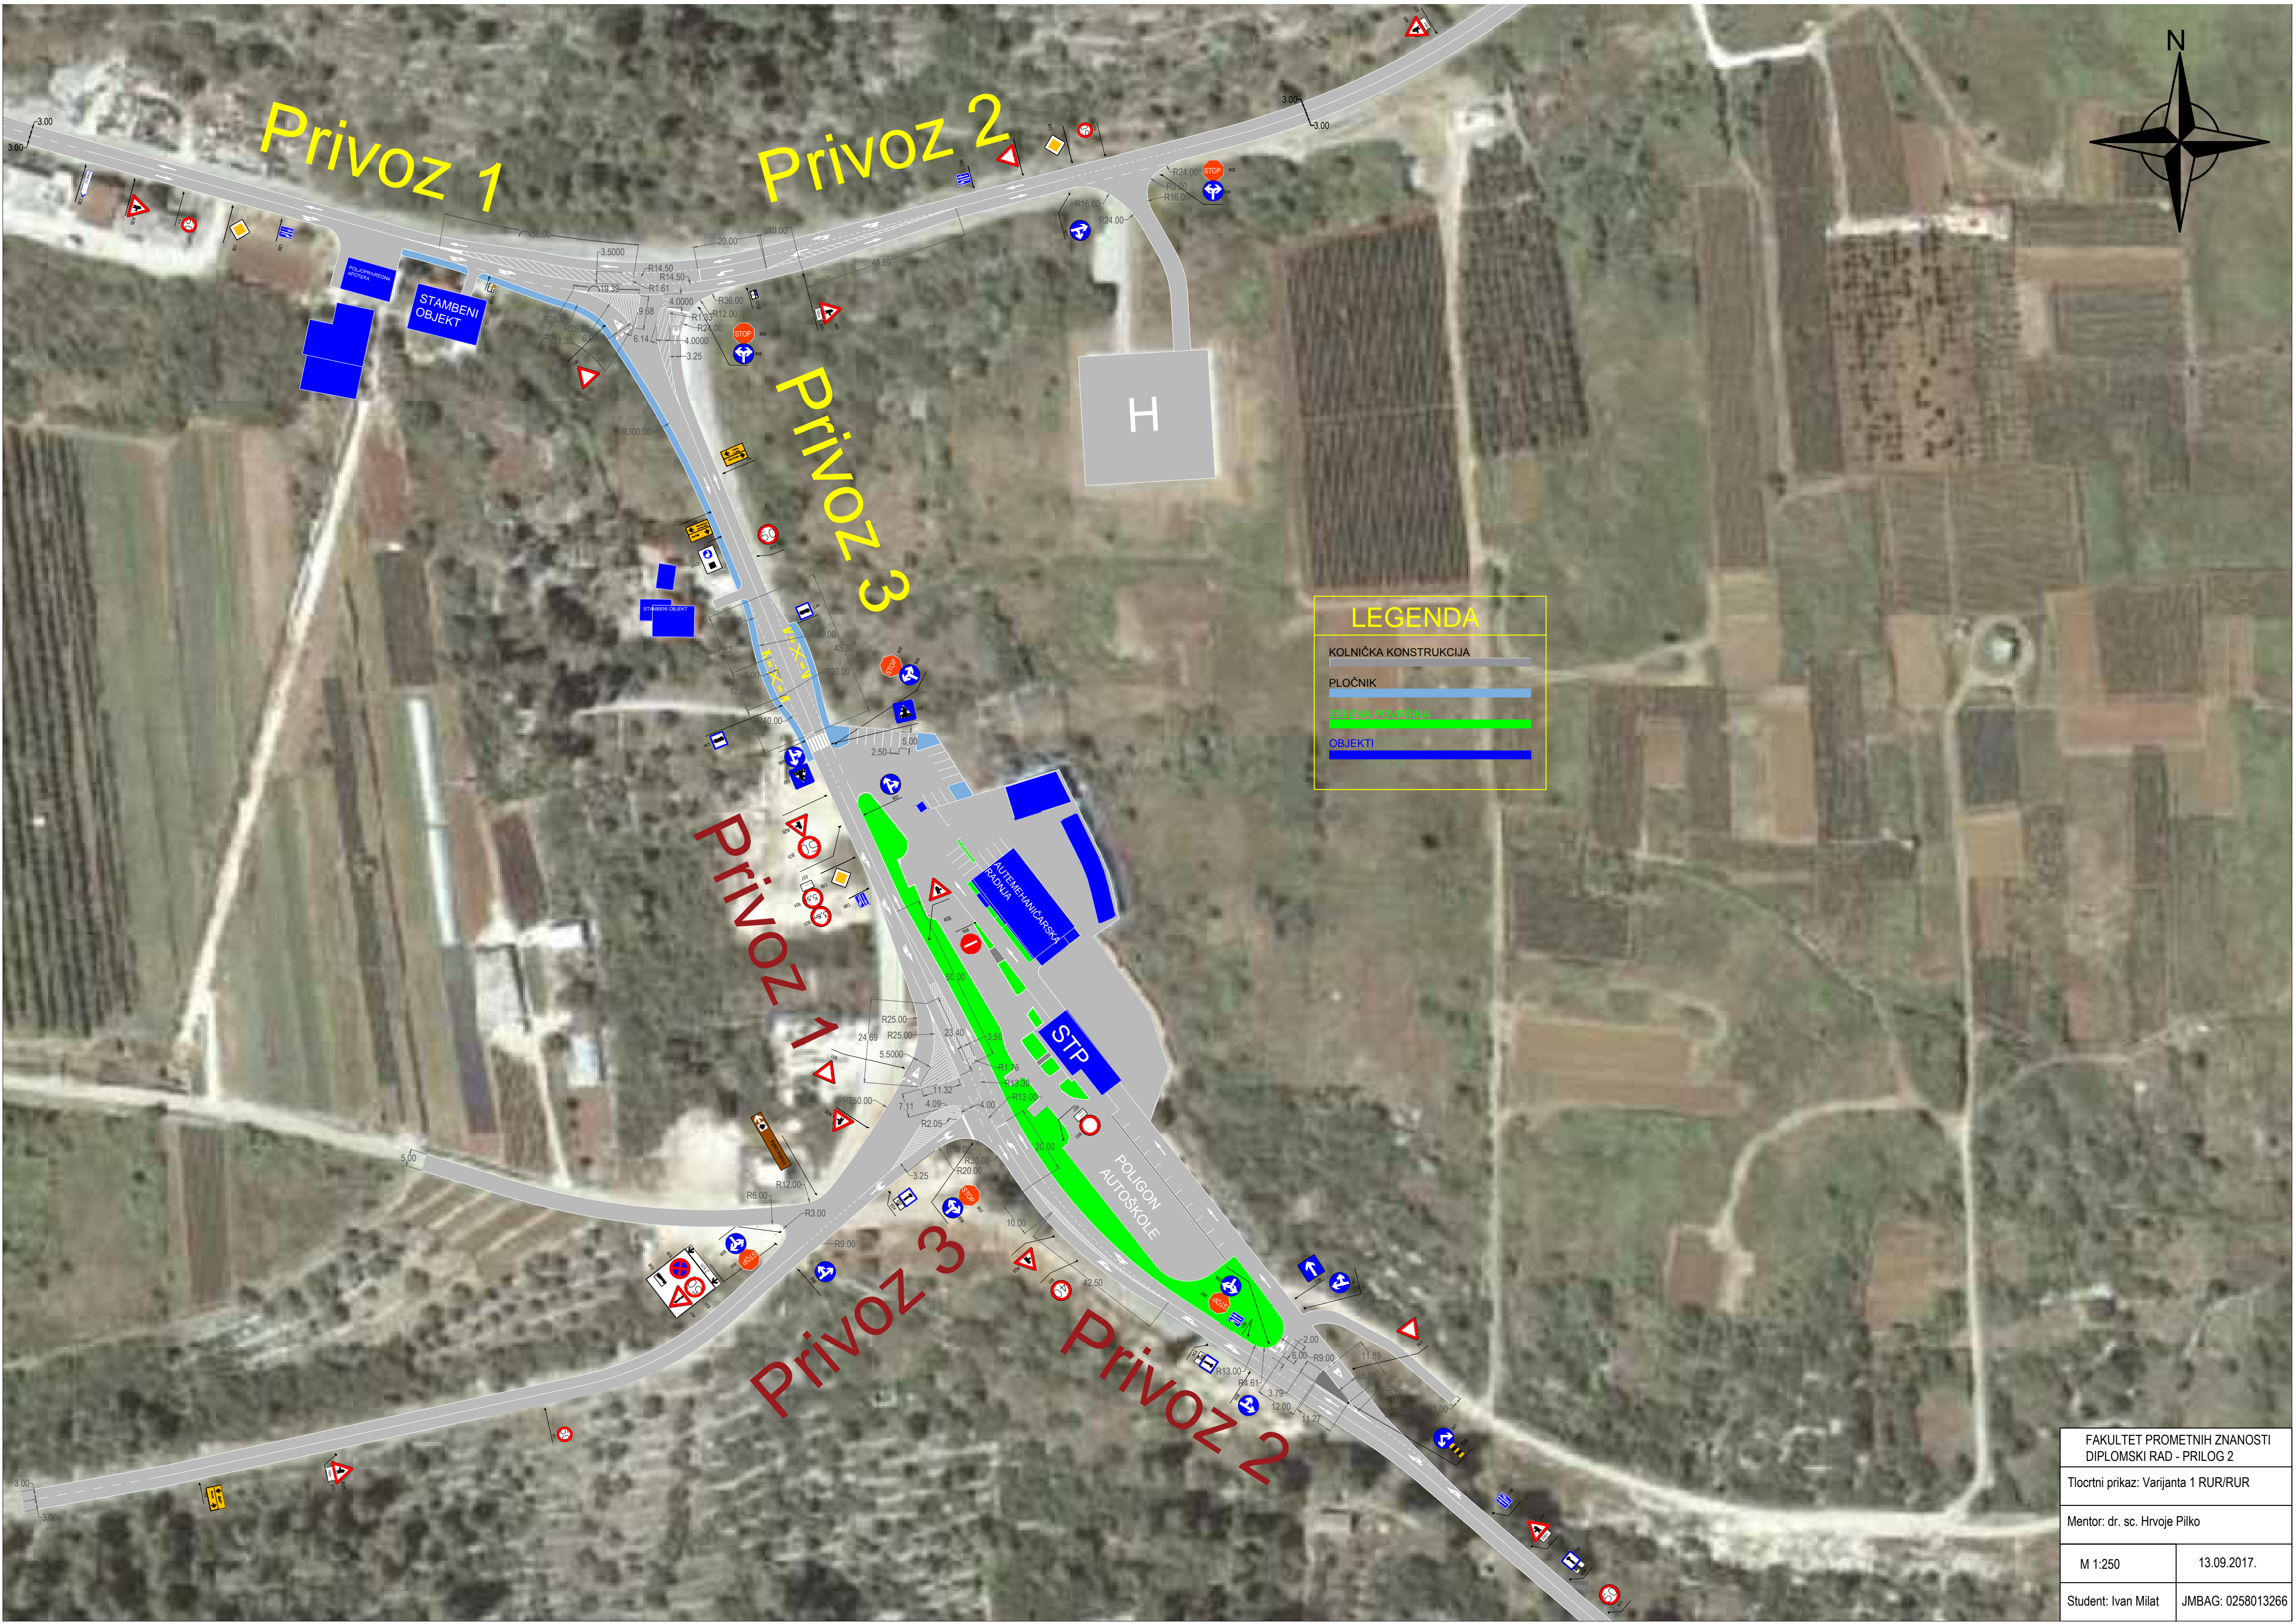

**LEGENDA**

- KOLNIČKA KONSTRUKCIJA
- PLOČNIK
- ZELENA POVRŠINA
- OBJEKTI

FAKULTET PROMETNIH ZNANOSTI DIPLOMSKI RAD - PRILOG 2	
Tlocrtni prikaz: Varijanta 1 RUR/RUR	
Mentor: dr. sc. Hrvoje Pilko	
M 1:250	13.09.2017.
Student: Ivan Milat	JMBAG: 0258013266