

# Varijanta 2

---

**Grbić, Krešimir**

**Supplement / Prilog**

*Publication year / Godina izdavanja:* **2017**

*Permanent link / Trajna poveznica:* <https://urn.nsk.hr/urn:nbn:hr:119:942250>

*Rights / Prava:* [In copyright](#)/[Zaštićeno autorskim pravom.](#)


*Download date / Datum preuzimanja:* **2023-02-02**



*Repository / Repozitorij:*

[Faculty of Transport and Traffic Sciences -  
Institutional Repository](#)



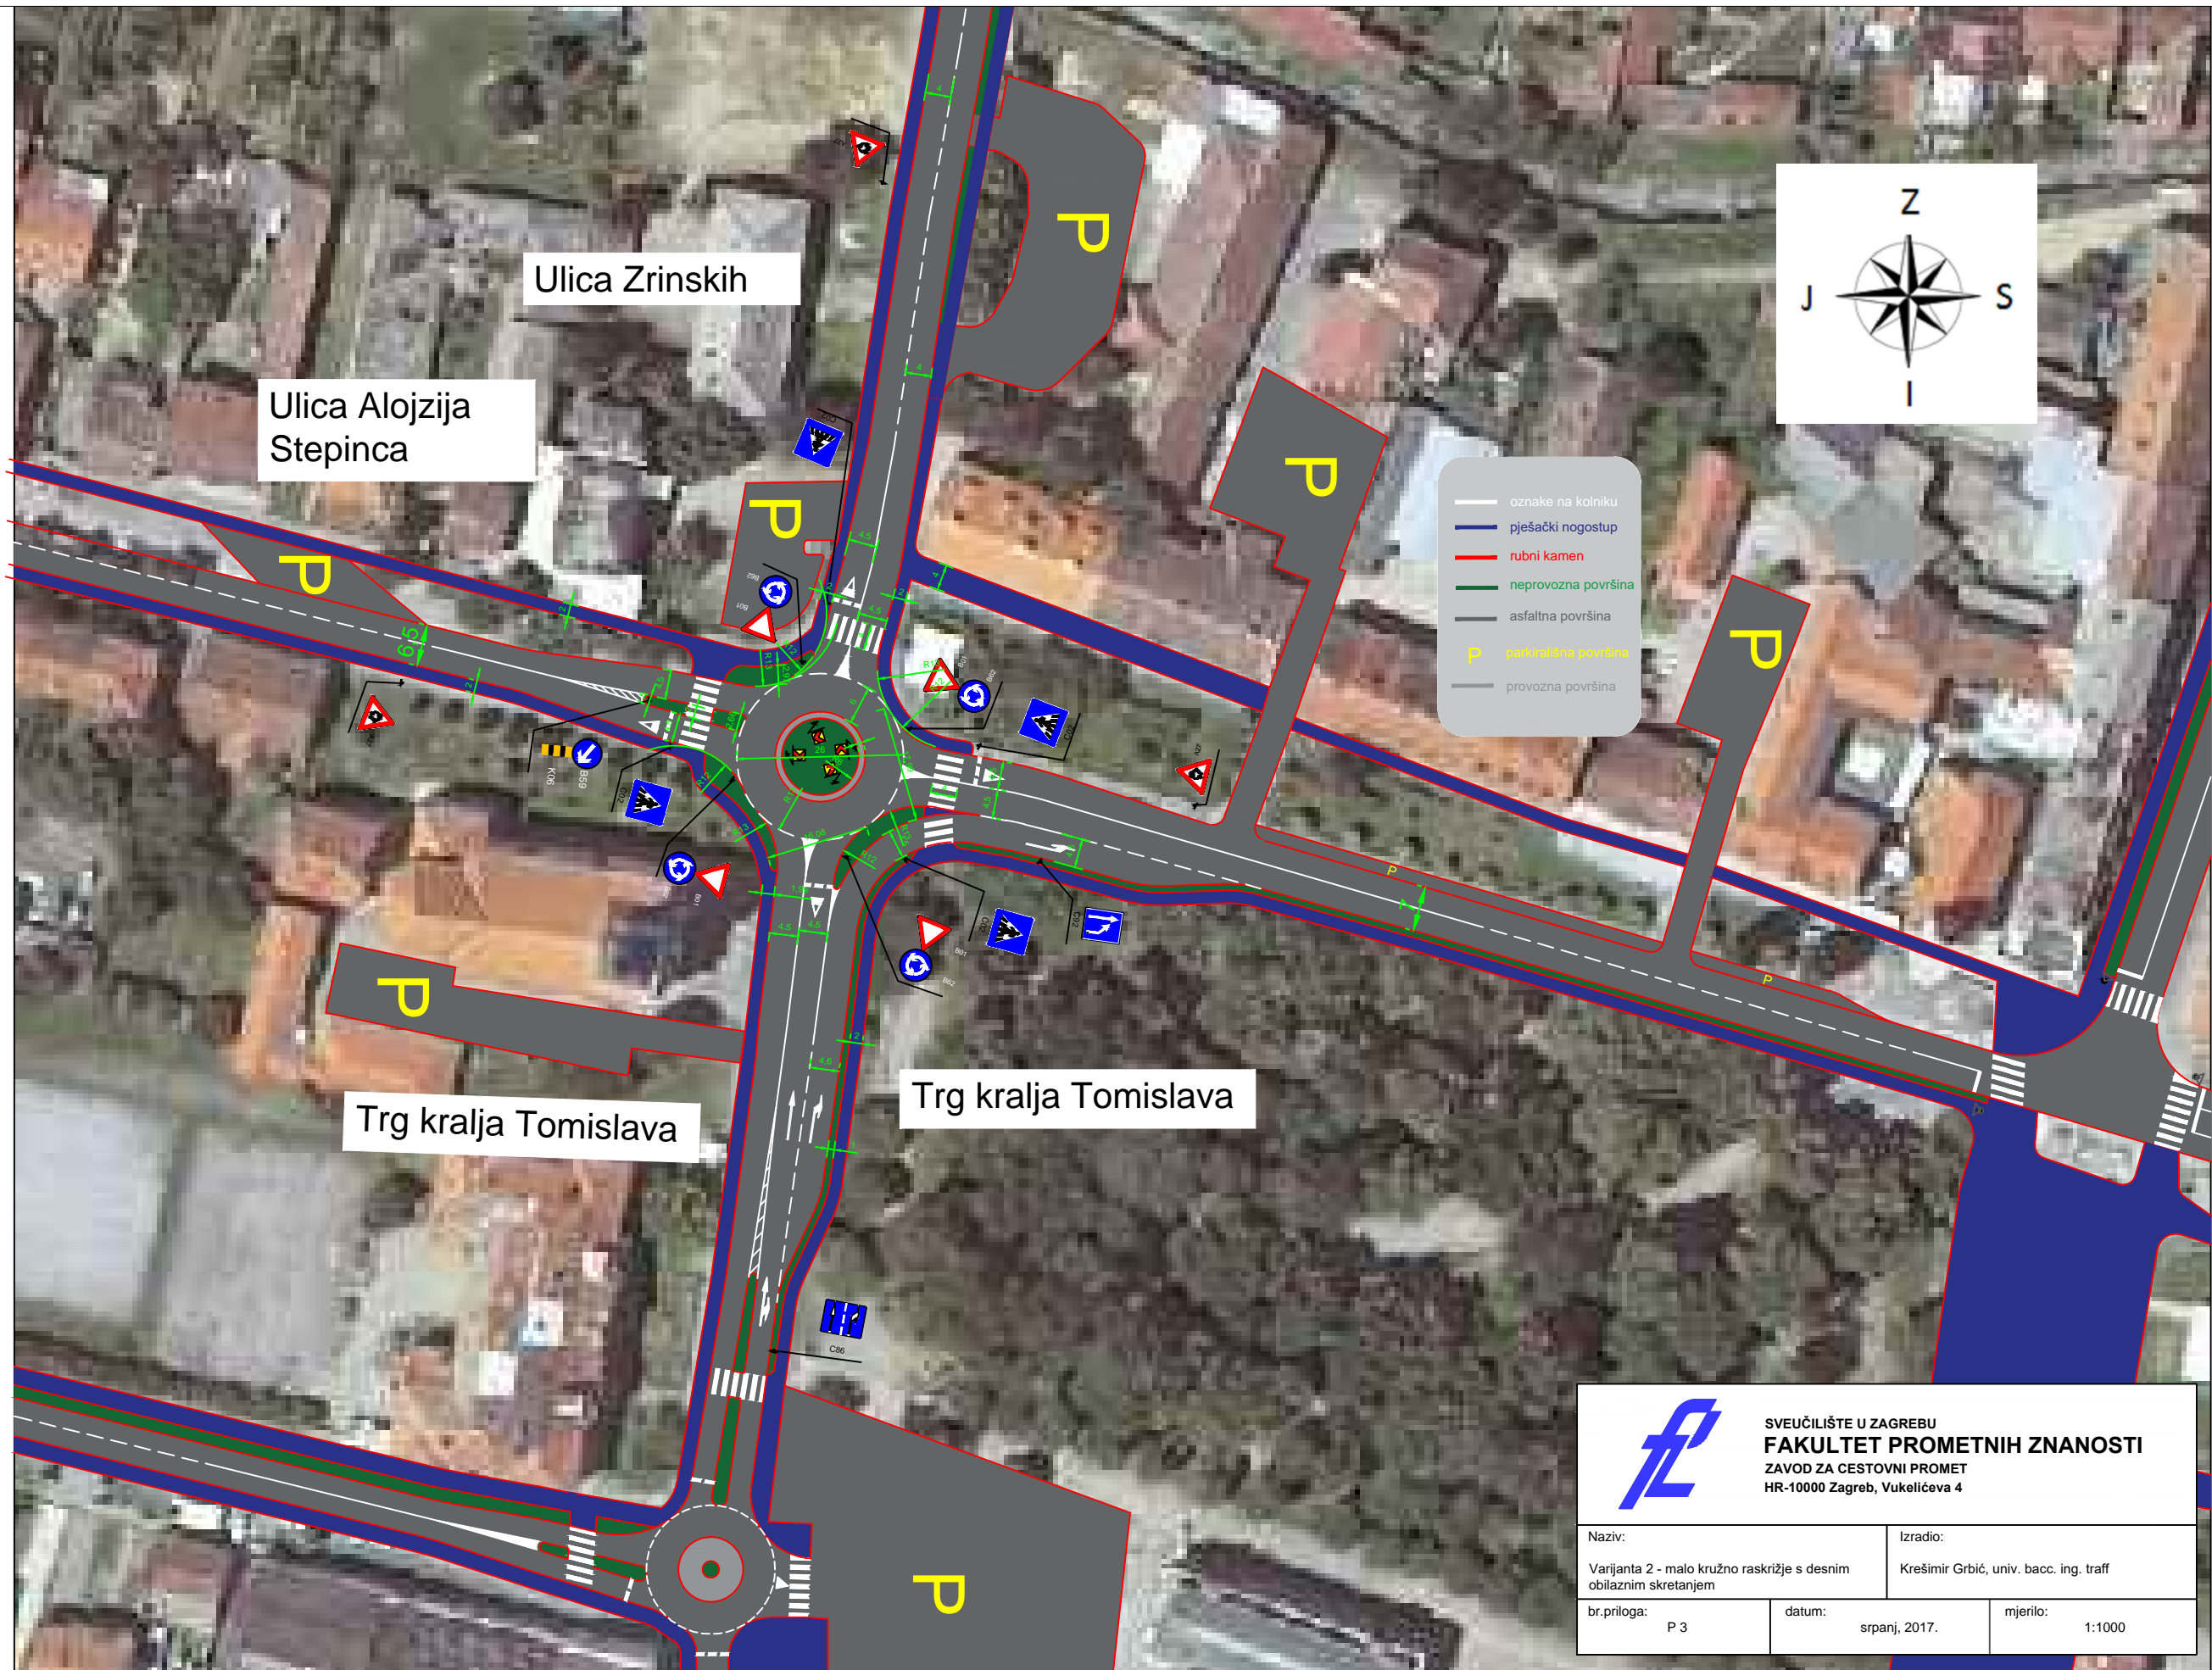

Ulica Zrinskih

Ulica Alojzija Stepinca

Trg kralja Tomislava

Trg kralja Tomislava

- oznake na kolniku
- pješački nogostup
- rubni kamen
- neprovozna površina
- asfaltna površina
- P parkirna površina
- provozna površina



 <p><b>SVEUČILIŠTE U ZAGREBU</b>  <b>FAKULTET PROMETNIH ZNANOSTI</b>          ZAVOD ZA CESTOVNI PROMET          HR-10000 Zagreb, Vukelićeva 4</p>		
Naziv: Varijanta 2 - malo kružno raskrižje s desnim obilaznim skretanjem		Izradio: Krešimir Grbić, univ. bacc. ing. traff
br.priloga: P 3	datum: srpanj, 2017.	mjerilo: 1:1000