

Hotelness

Tokić, Marijana

Supplement / Prilog

Publication year / Godina izdavanja: **2022**

Permanent link / Trajna poveznica: <https://urn.nsk.hr/urn:nbn:hr:123:756081>

Rights / Prava: [In copyright](#) / [Zaštićeno autorskim pravom.](#)

Download date / Datum preuzimanja: **2024-04-17**



Repository / Repozitorij:

[FCEAG Repository - Repository of the Faculty of Civil Engineering, Architecture and Geodesy, University of Split](#)











UNIVERSITY OF SPLIT


DIGITALNI AKADEMSKI ARHIVI I REPOZITORIJI



SVEUČILIŠTE U SPLITU / FAKULTET GRAĐEVINARSTVA, ARHITEKTURE I GEODEZIJE
DIPLOMSKI SVEUČILIŠNI STUDIJ ARHITEKTURE I URBANIZMA

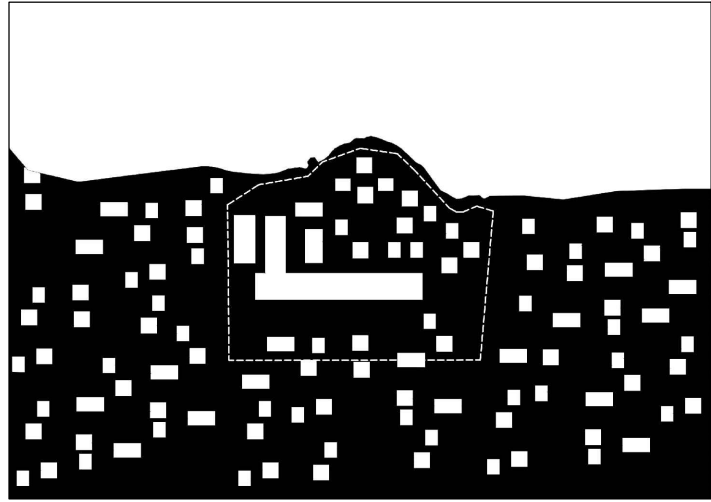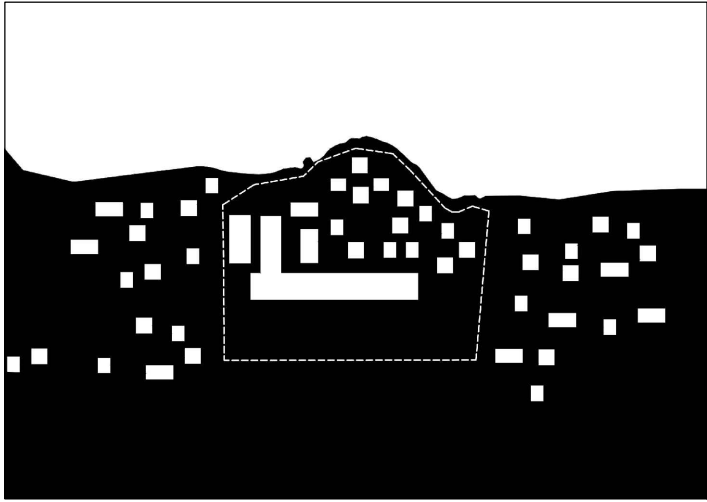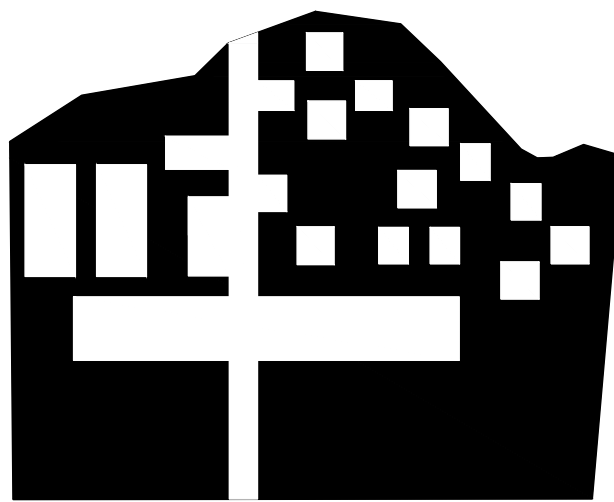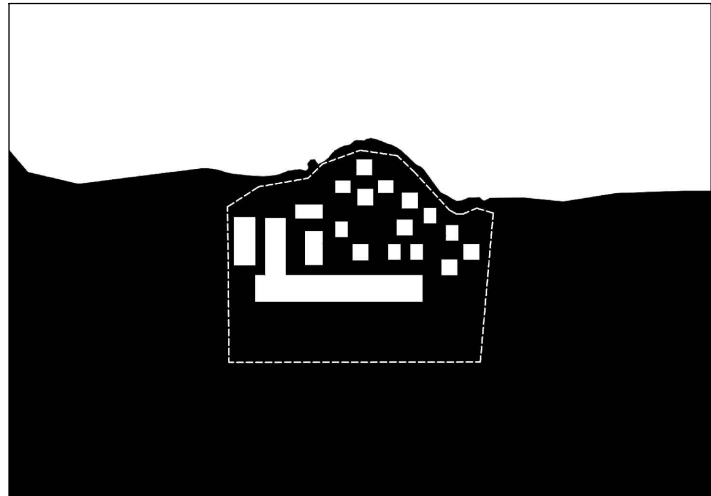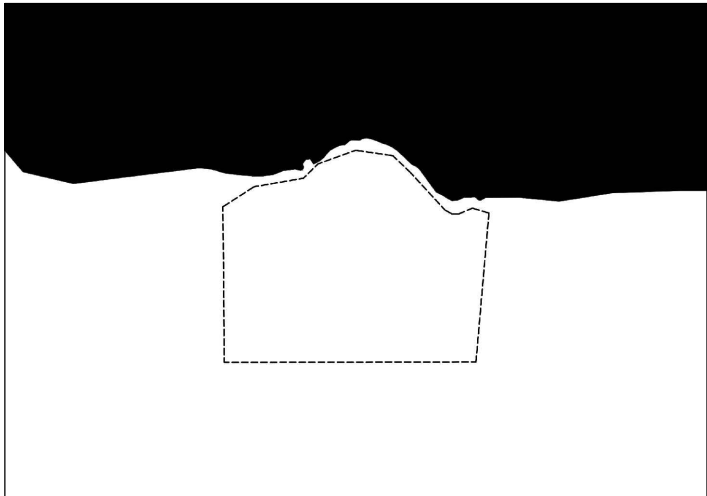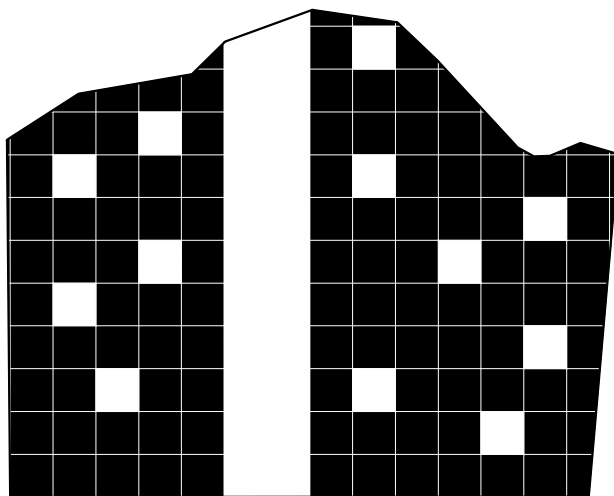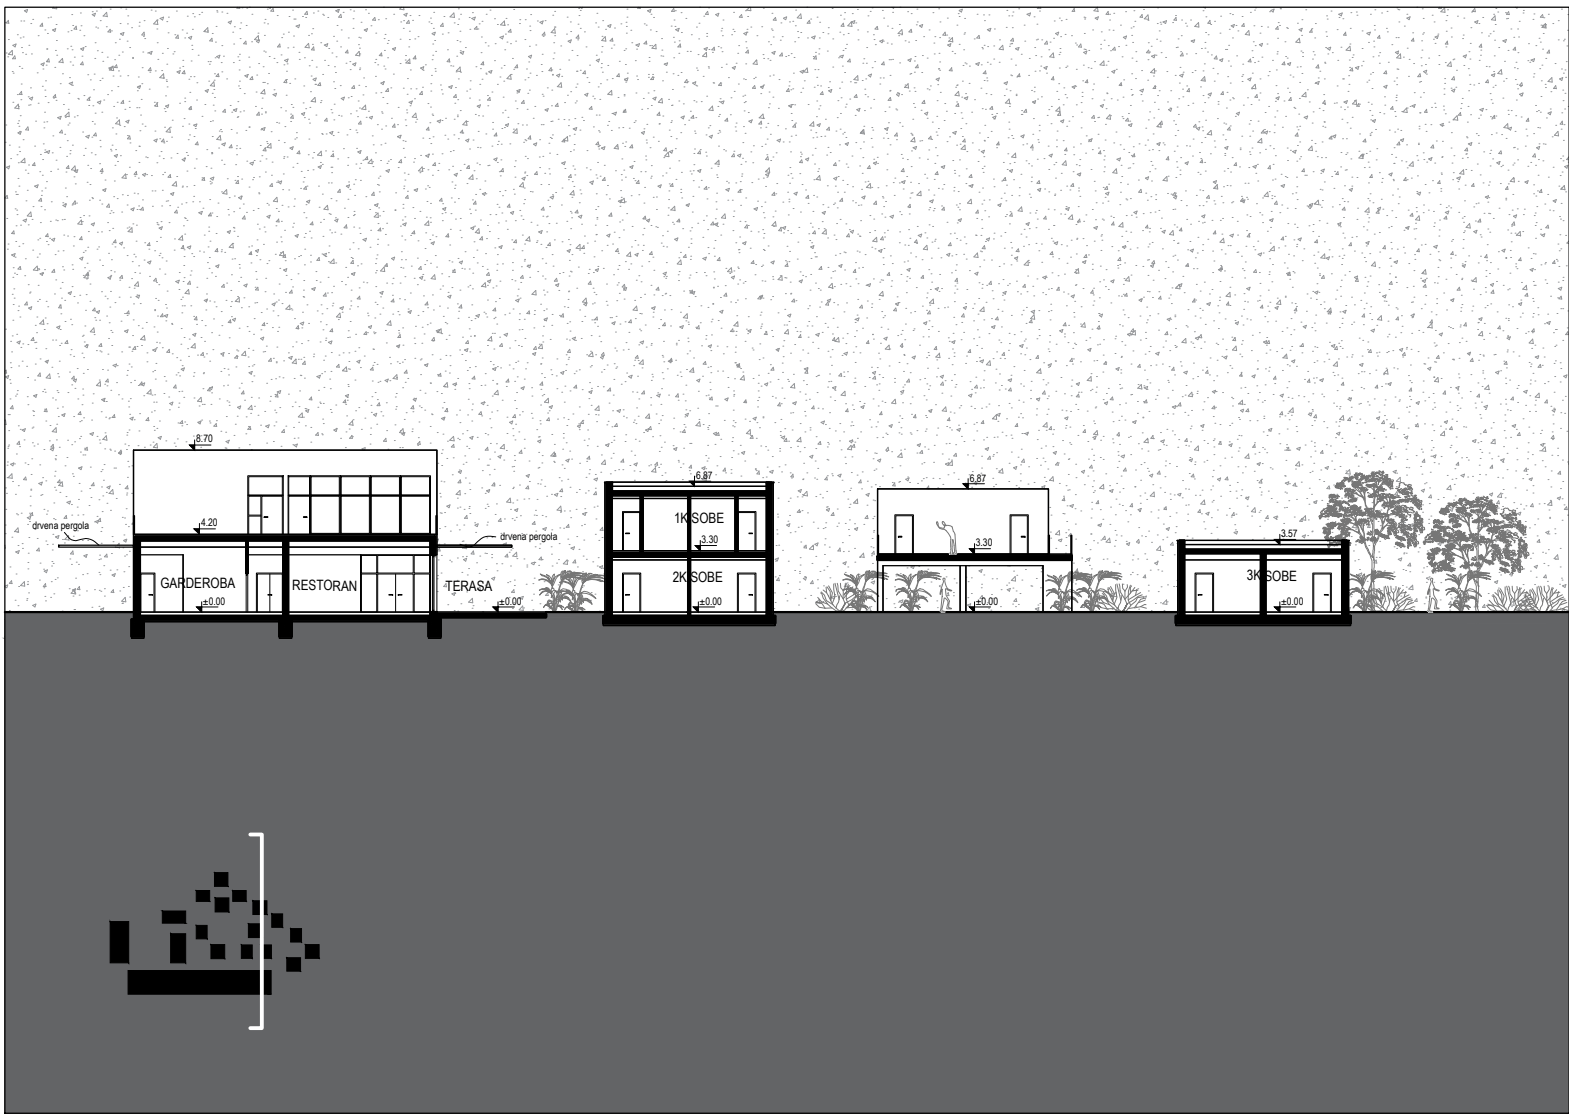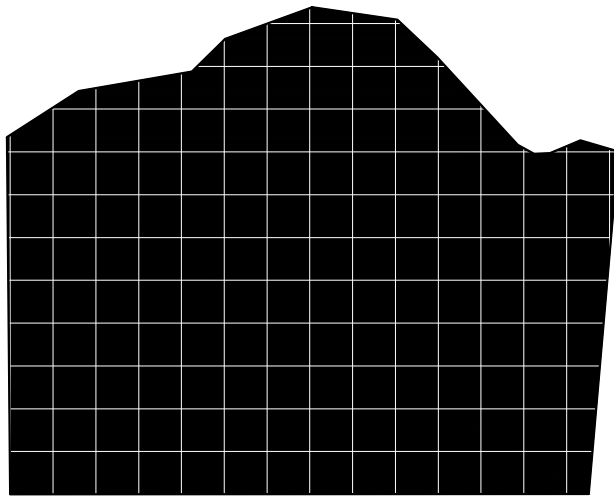

IME I PREZIME
NASLOV DIPLOMSKOG RADA
AKADEMSKA GODINA
MENTOR
KOMENTOR
KONZULTANT

MARIJANA TOKIĆ
HOTELNESS
2021./2022.
izv. prof. ANTE KUZMANIĆ
doc. dr. sc. ANA GRGIĆ
izv. prof. dr. sc. NIKOLINA ŽIVALJIĆ

Stvaranjem cjeline koja uzdiže holistički način života omogućuje se pristup svemu što korisniku treba za postizanje duhovne, fizičke te psihičke ravnoteže. Unutar rastera smještene su jedinice sa klasičnim hotelskim sadržajem te sadržajima wellness tipa. Ovakav mikro-urbanizam predstavlja grad u malom stvarajući međudnos punog i praznog. Lamela na jugu predstavlja glavnu zgradu hotela te ujedno i ulaz u cijeli kompleks. Unutar kompleksa se nalaze manje jedinice; smještajni objekti na istoku te wellness sadržaji na zapadu, a istom logikom je podijeljen i sadržaj u lameli. Pasaž kroz glavnu zgradu hotela okosnica je projekta te omogućuje neometan pogled prema moru i direktan pristup do plaže.

