

Hidraulička shema plinske kotlovnice

Vukotić, Lara

Supplement / Prilog

Publication year / Godina izdavanja: **2022**

Permanent link / Trajna poveznica: <https://urn.nsk.hr/urn:nbn:hr:190:894868>

Rights / Prava: [Attribution 4.0 International](#) / [Imenovanje 4.0 međunarodna](#)

Download date / Datum preuzimanja: **2024-04-17**

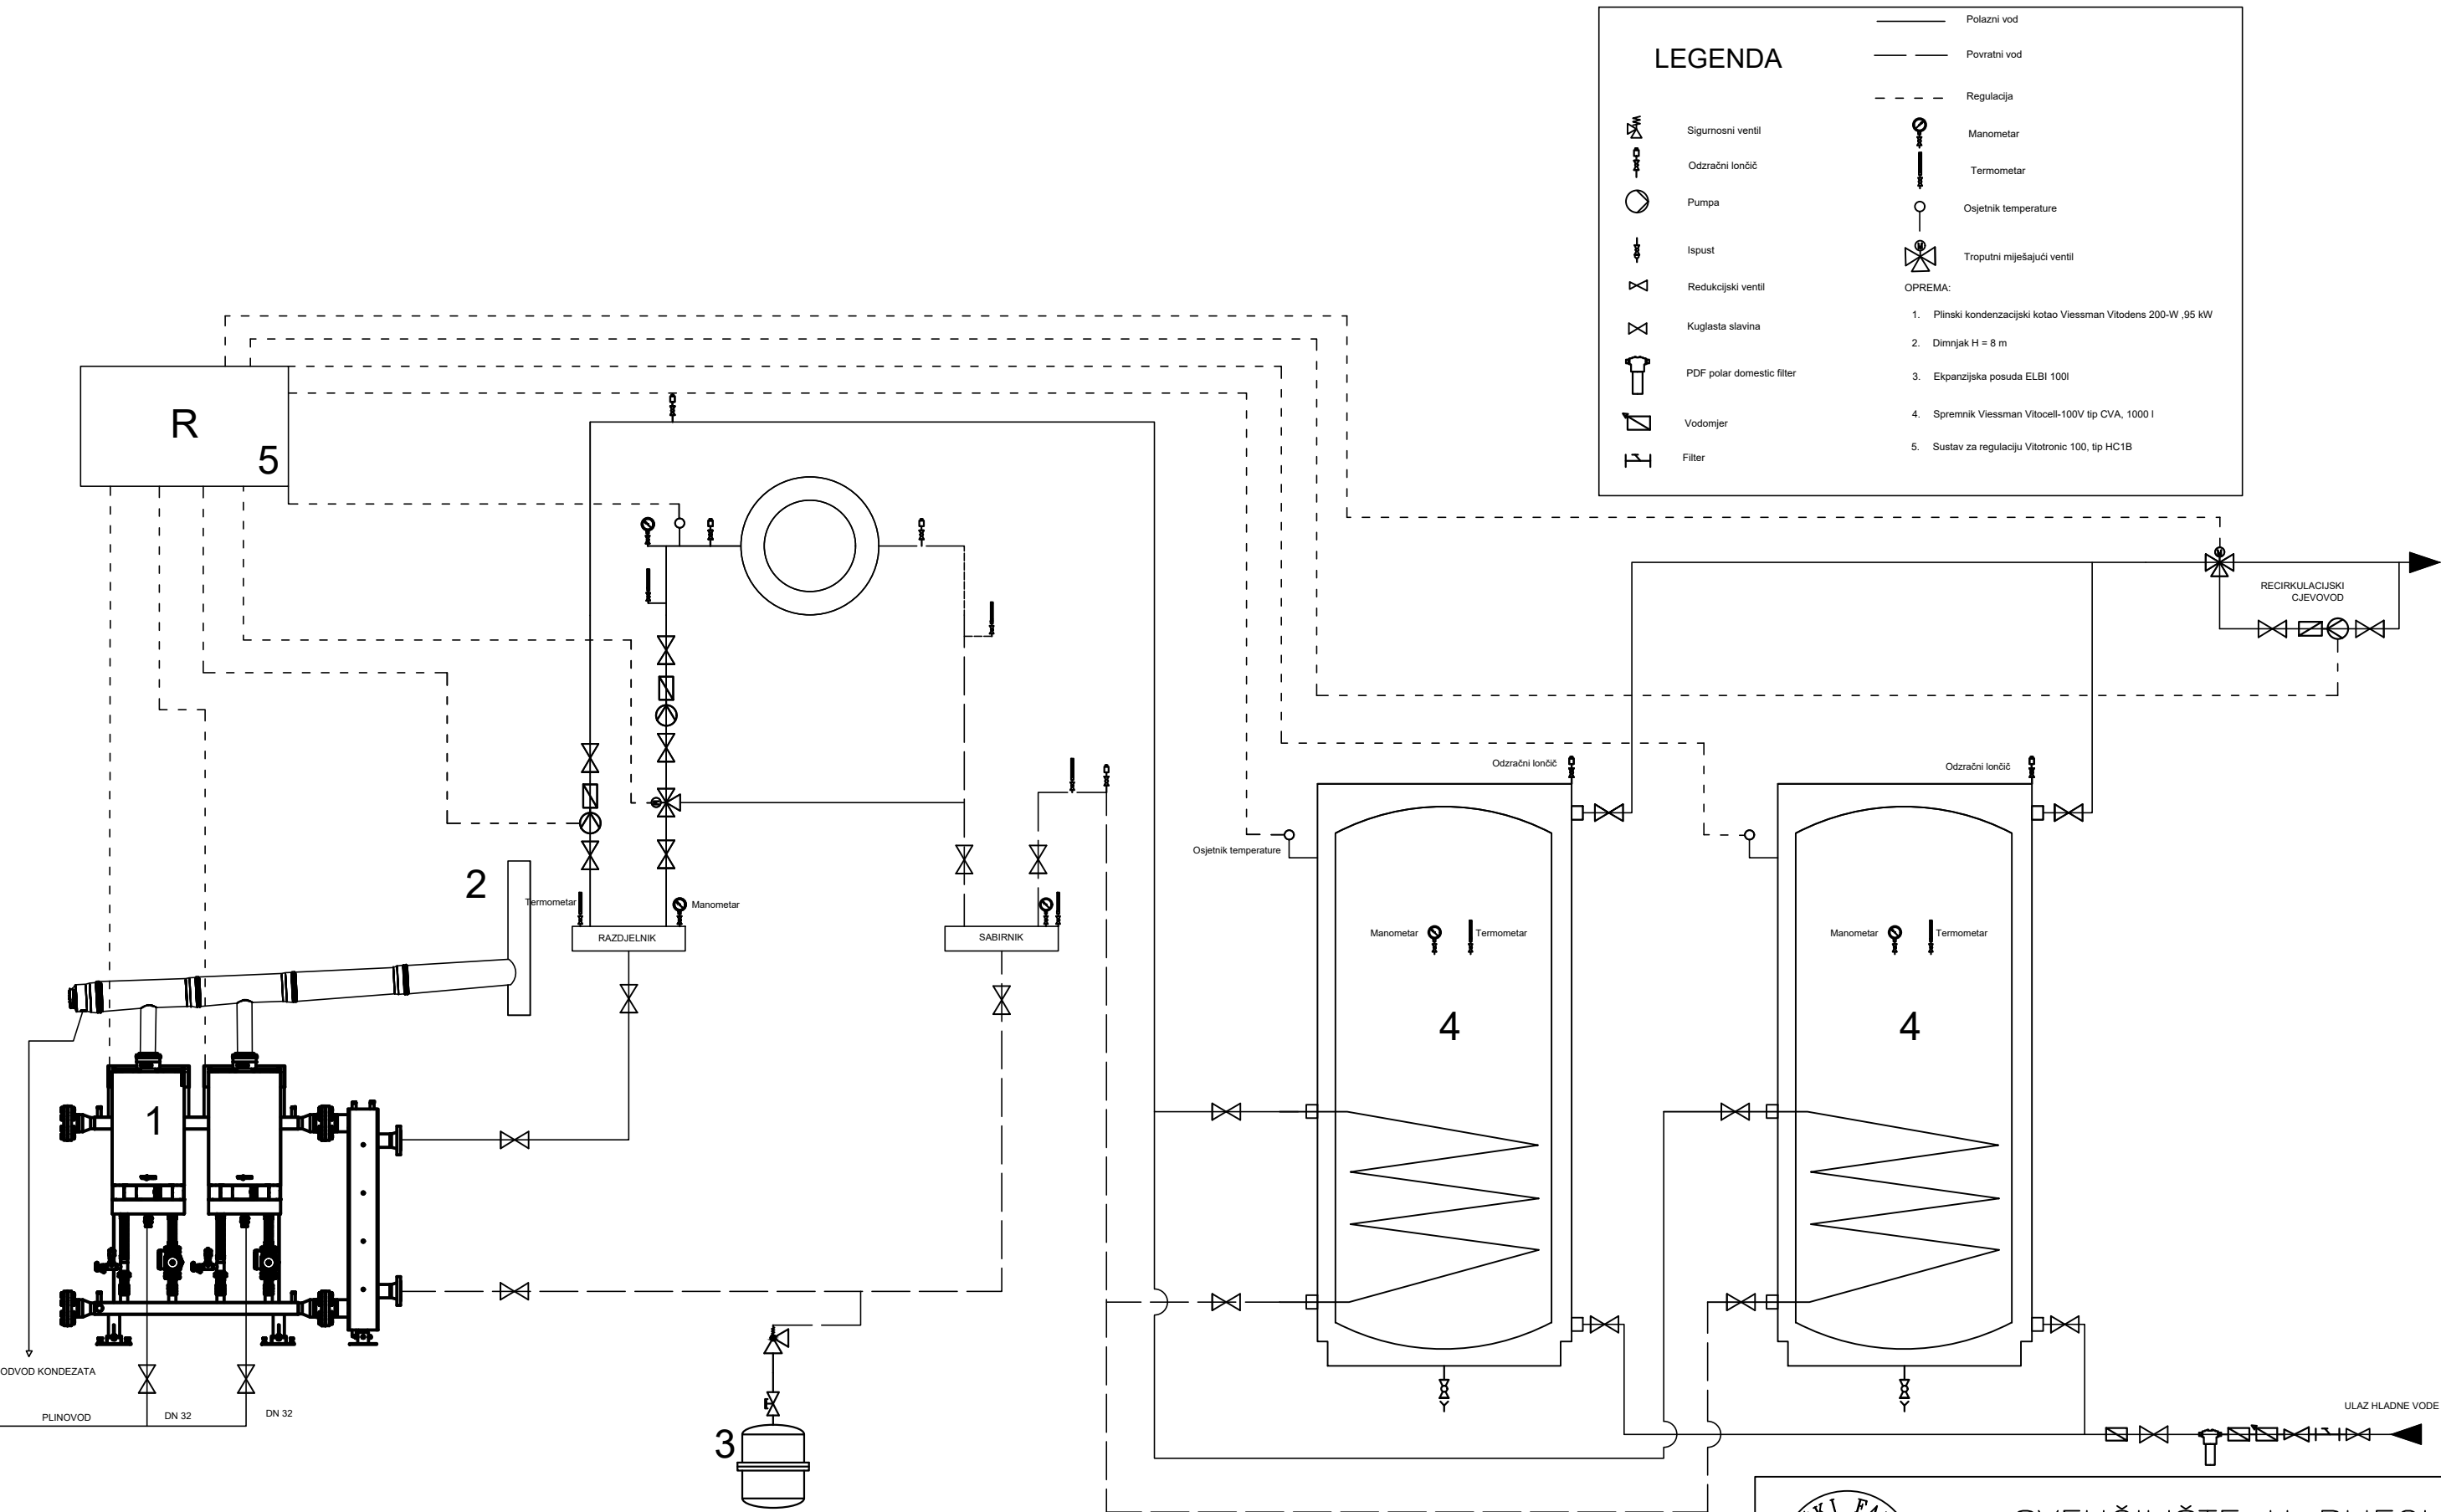


image not found or type unknown

Repository / Repozitorij:

[Repository of the University of Rijeka, Faculty of Engineering](#)





SVEUČILIŠTE U RIJECI
TEHNIČKI FAKULTET
51000 RIJEKA, Vukovarska 58, HRVATSKA

Naziv građevine: Dječji vrtić u Zadru	Predmet: Plinska tehnika	List: 06	Listova: 07
Izradio: Lara Vukotić	Mentor: Doc. dr. sc. Paolo Blecich		
Sadržaj nacrt: Hidraulička shema plinske kotlovnice	Mjerilo:	Datum: lipanj 2022.	