

Nacrt linija

Lukačić, Petra

Supplement / Prilog

Publication year / Godina izdavanja: **2023**

Permanent link / Trajna poveznica: <https://urn.nsk.hr/urn:nbn:hr:190:736160>

Rights / Prava: [Attribution 4.0 International](#)/[Imenovanje 4.0 međunarodna](#)

Download date / Datum preuzimanja: **2024-06-24**






Repository / Repozitorij:

[Repository of the University of Rijeka, Faculty of Engineering](#)



PRILOG 1: NACRT LINIJA

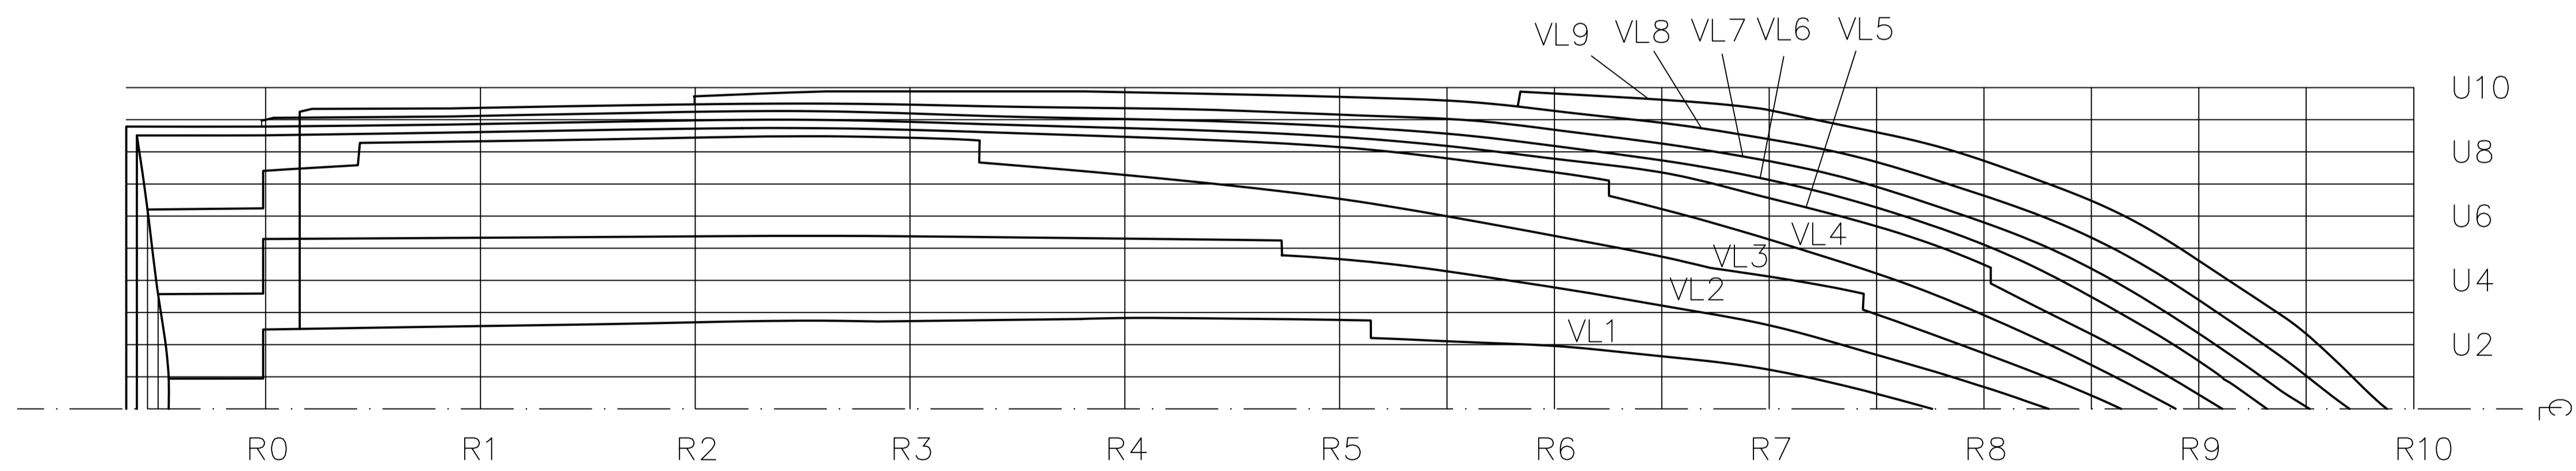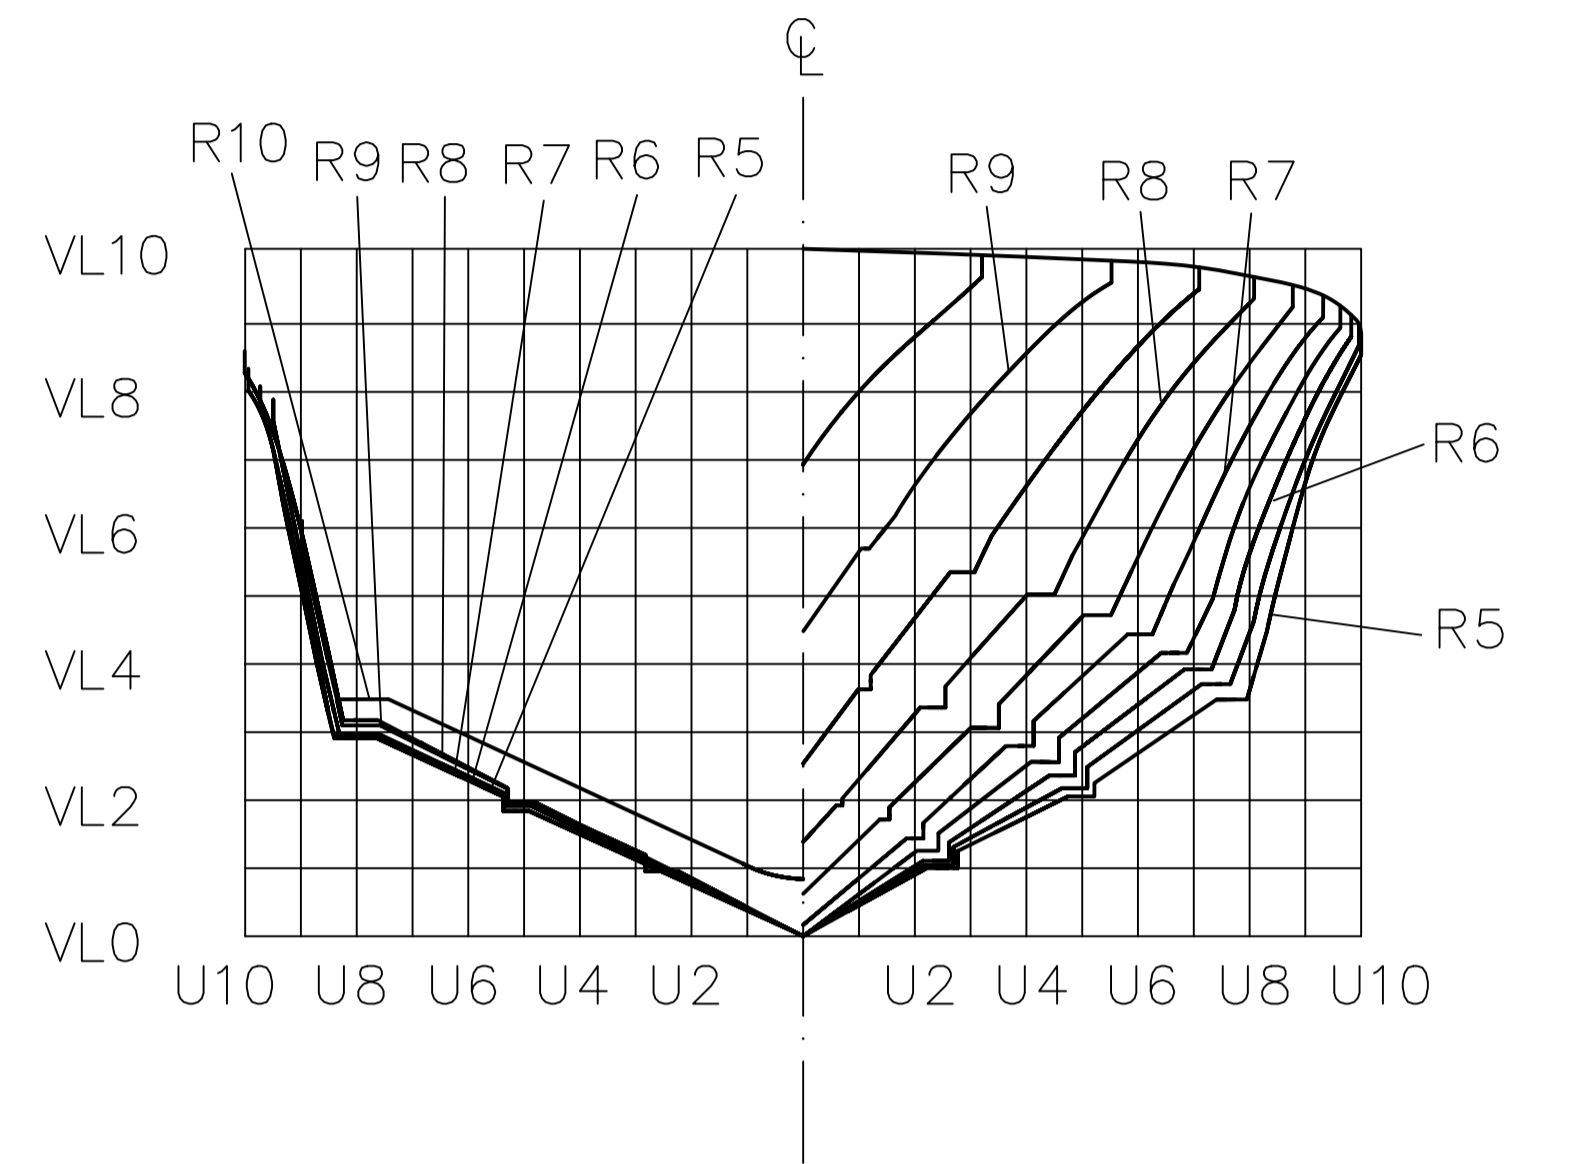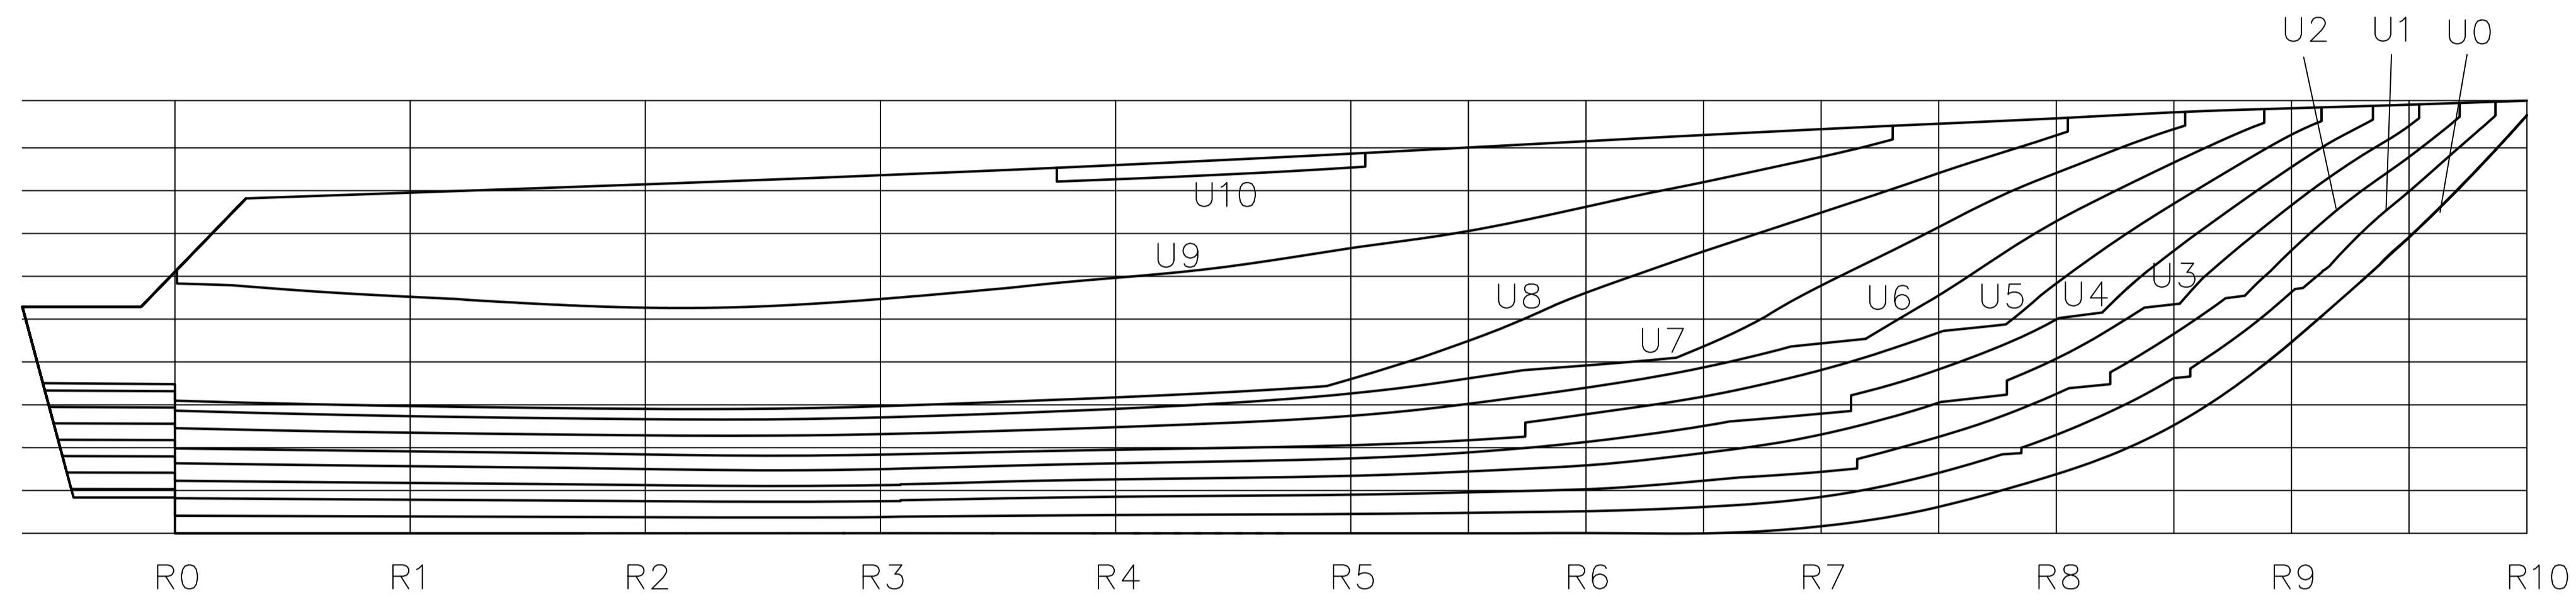

Naziv dijela: /		Standart/normni broj: /				
Naziv sklopa:	Datum	Ime i mat. br.	Potpis	Prog. br.	Mjerilo:	
Nacrt linija	9.9.2023	Petra Lukačić 0069089009		/	1:20	
Broj skl. crteža: /	Provjerio:			List		
	Odobrio:			1/1		
				Ak. god.		
				2022/23		
Tehnički fakultet Rijeka	Naziv dijela: /			Broj crteža: 1		