

Prilog 7

Živčić, Juraj

Supplement / Prilog

Publication year / Godina izdavanja: **2016**

Permanent link / Trajna poveznica: <https://urn.nsk.hr/urn:nbn:hr:128:012108>

Rights / Prava: [In copyright](#) / [Zaštićeno autorskim pravom](#).


Download date / Datum preuzimanja: **2025-04-22**




VELEUČILIŠTE U KARLOVCU
Karlovac University of Applied Sciences

Repository / Repozitorij:

[Repository of Karlovac University of Applied
Sciences - Institutional Repository](#)

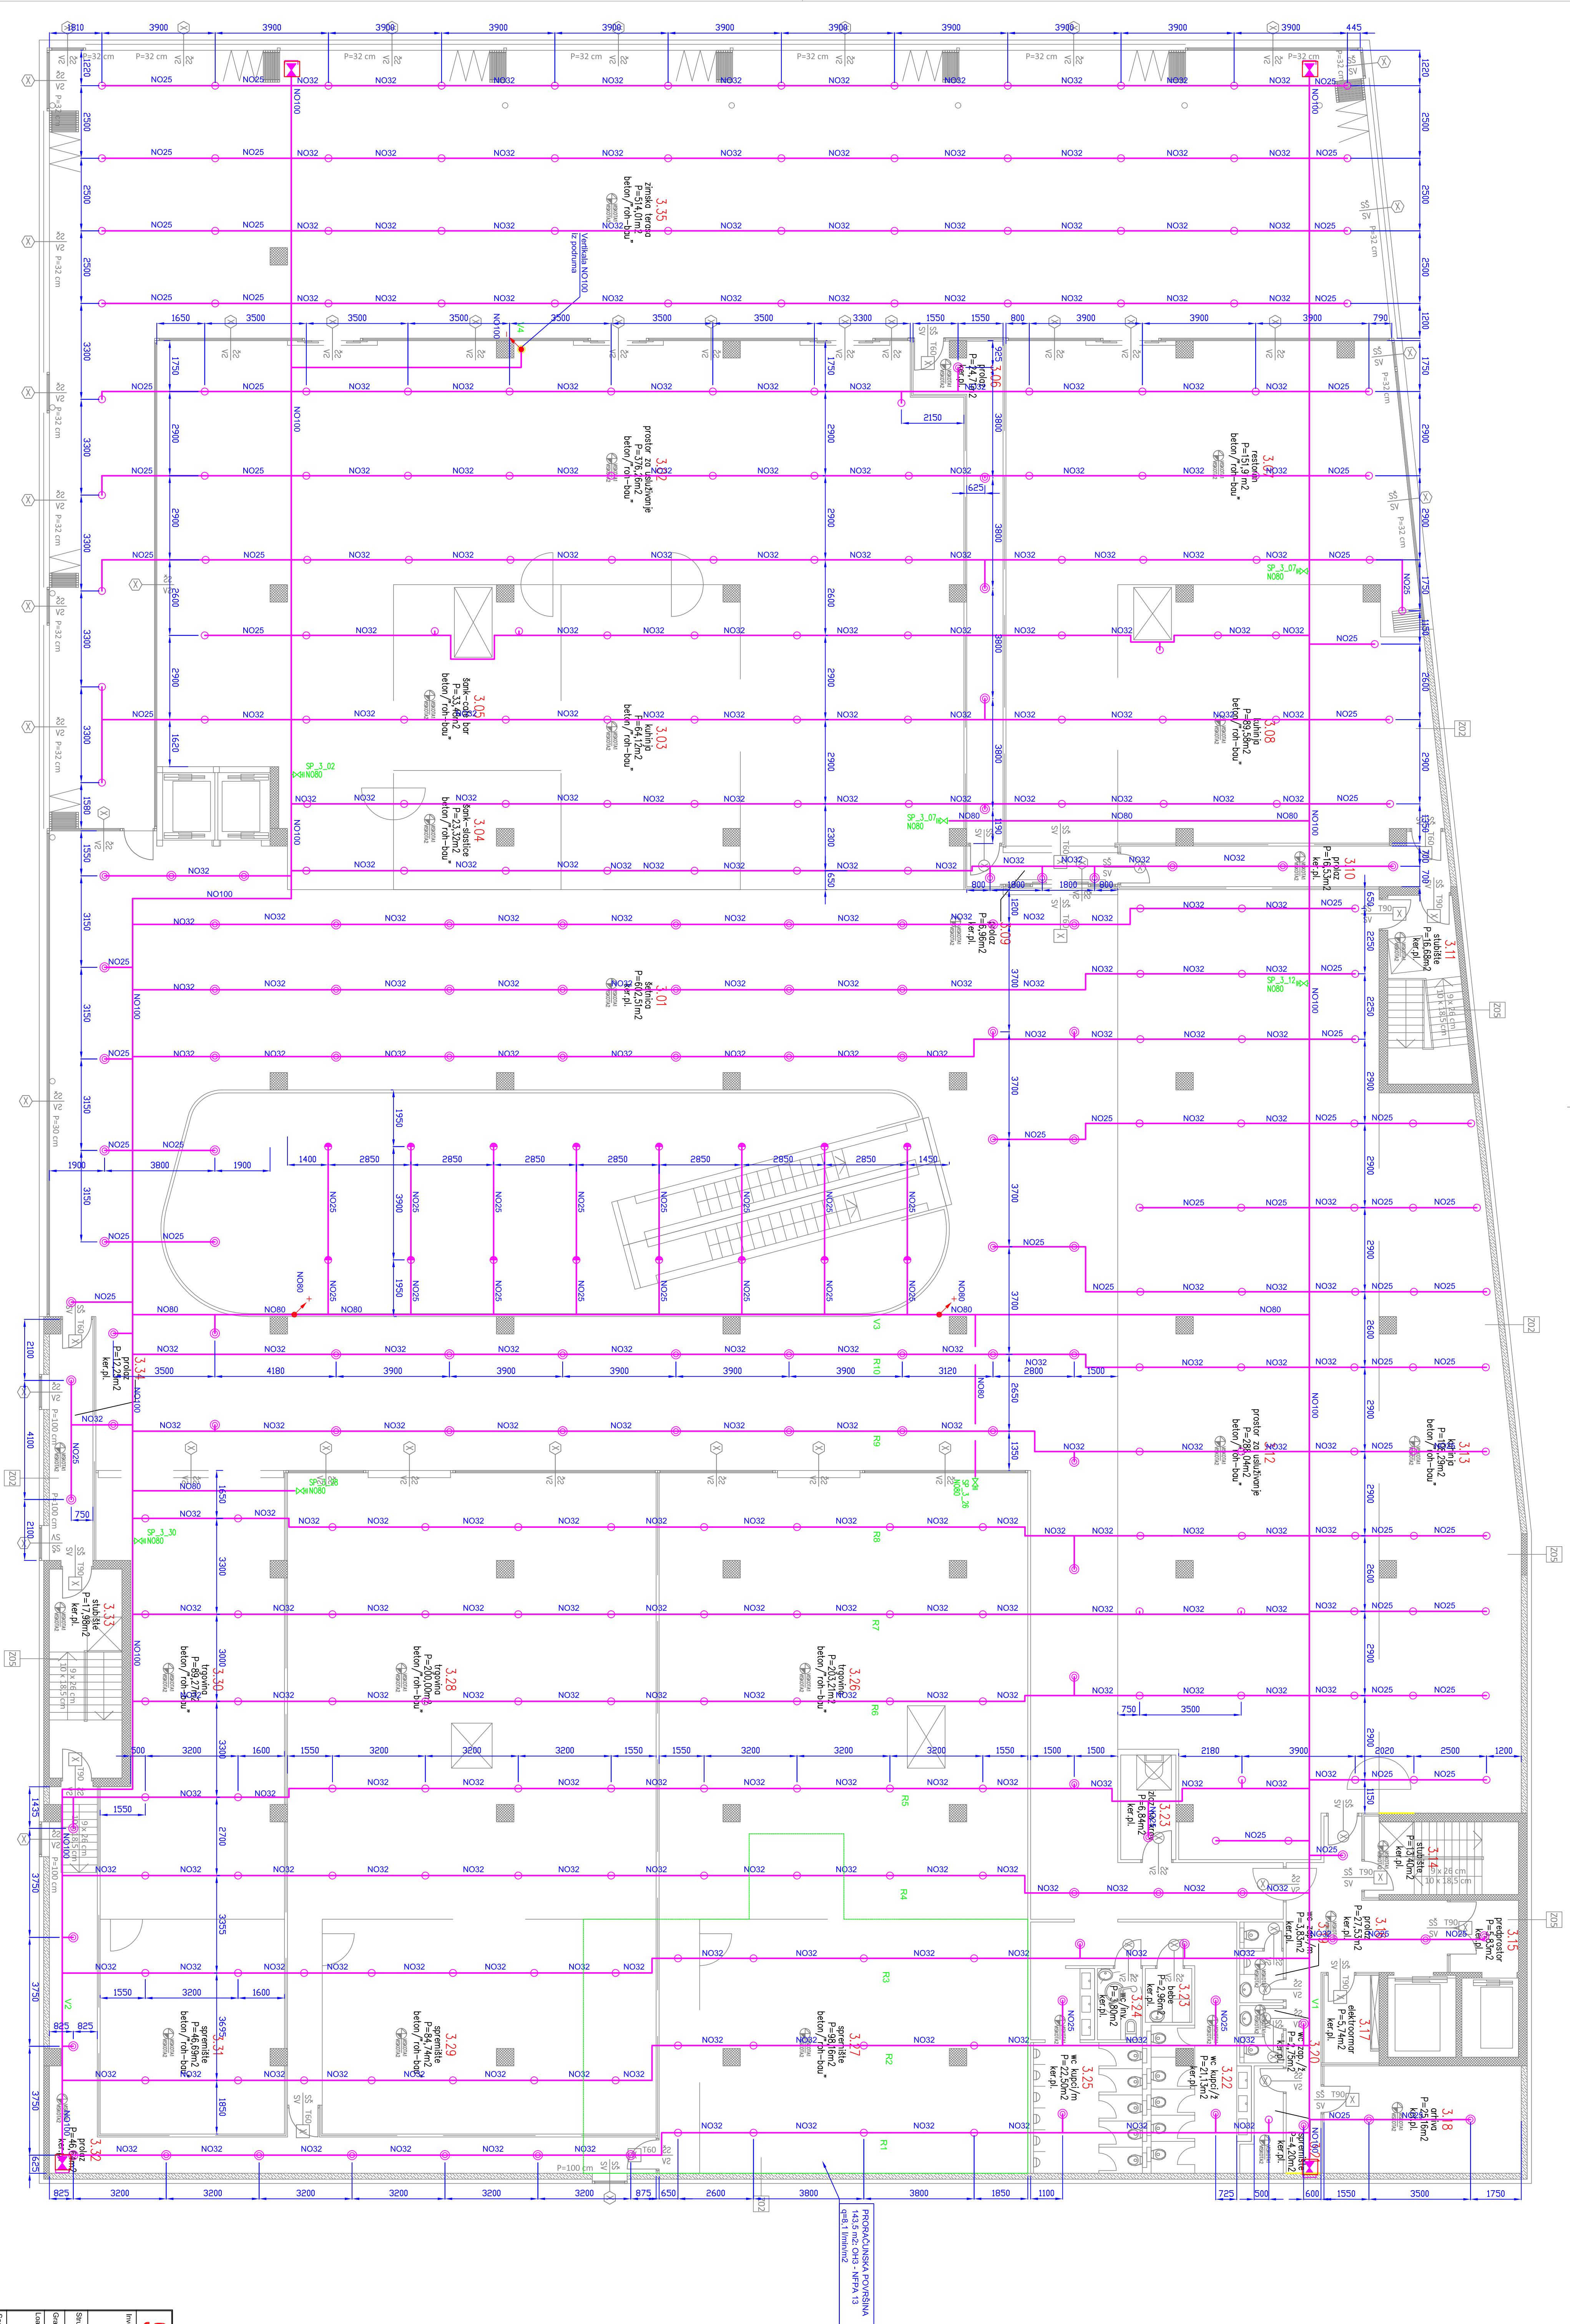


Detalj 1 Priključak za sprinkler

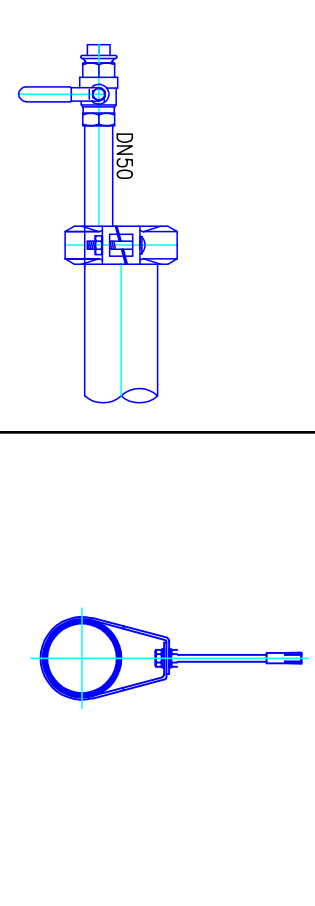


MATERIJALNI SMJER OZNAKA I KONZOLA	
oznaka	opis
1	10000
2	10000
3	10000
4	10000
5	10000
6	10000
7	10000
8	10000
9	10000
10	10000


Detalj 2 Detalj uređaja sprinkler visoke mlaznice

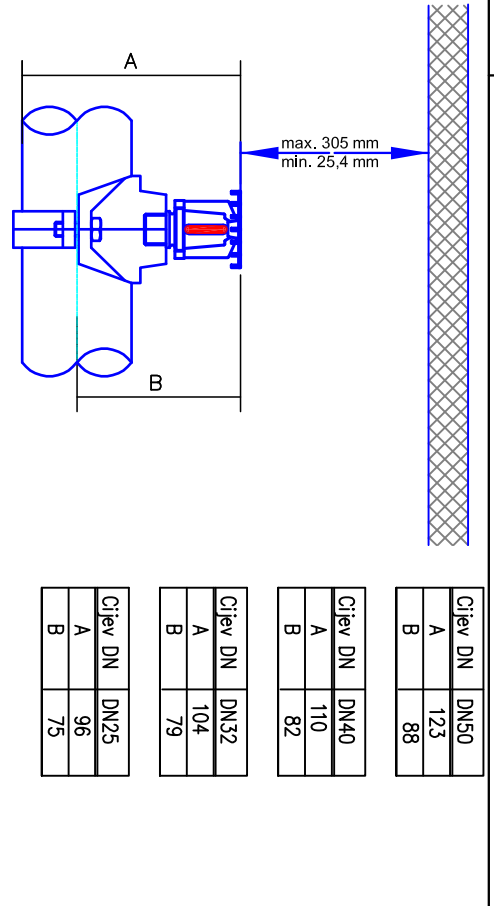


Detalj 3 Sprinkler mlaznička stropića

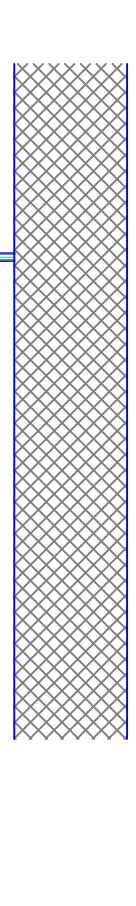

Detalj 4 Detalj uređaja sprinkler visoke mlaznice

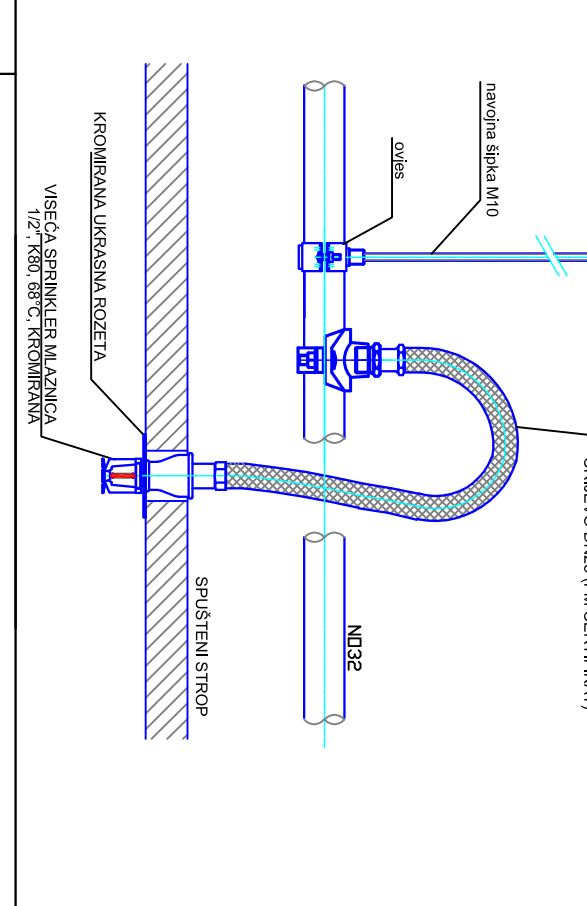

Detalj 5 Detalj montaže mlaznice i sprinkler

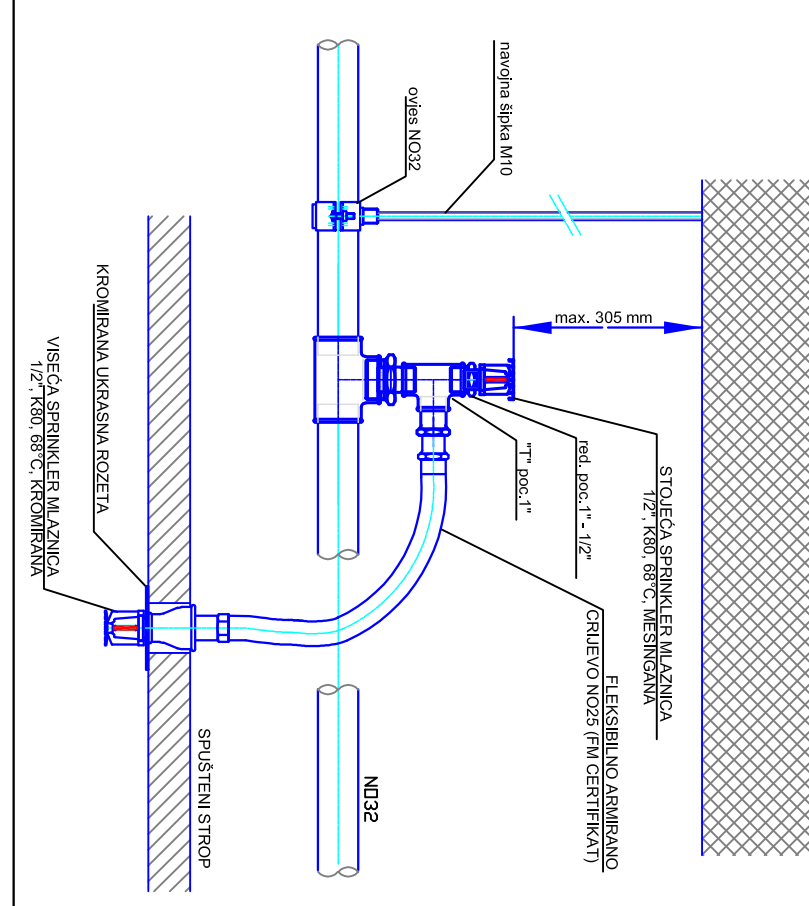

LEGENDA

- SPRINKLER MLAZNIČKA VISEĆA S IZVEŠTOM K=80 89°C
- SPRINKLER MLAZNIČKA STROPIČA K=80 89°C
- SPRINKLER MLAZNIČKA VISEĆA K=80 89°C (STROPIČA (unutar stropnog stropa) K=80 89°C
- SPRINKLER MLAZNIČKA VISEĆA SA IHS K=80 89°C (STROPIČA (unutar stropnog stropa) K=80 89°C
- SPRINKLER MLAZNIČKA VISEĆA I STROPIČA (unutar stropnog stropa) K=80 89°C
- SPRINKLER MLAZNIČKA STROPIČA K=80 89°C
- SPRINKLER MLAZNIČKA STROPIČA K=80 89°C
- SPRINKLER ZA SPRIKLJAVANJE NA REZERVNOJ OTOJNOJ 60/60 cm
- SPRINKLER ZA SPRIKLJAVANJE NA SUPNE INSTALACIJE

SPRINKLER d.o.o.

MESALIT d.o.o. 14. Sain
 Križevačka 14, 10000 Zagreb
 OIB: 6719838389
 ZAMJENSKA GRADJEVINA - TROSOBAJNI CENTAR

Projekt: **DISPOZICIJA SPRINKLER INSTALACIJE**
 3. KAT

Skupina: 7
 Faza: A-359-14
 Broj projekta: 418-14
 Izradio: 08

Datum: 11.2014.